




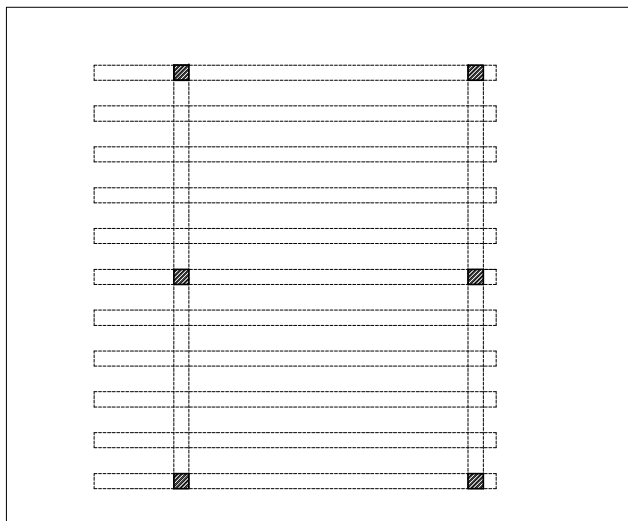

Planta - ESCALA 1:100

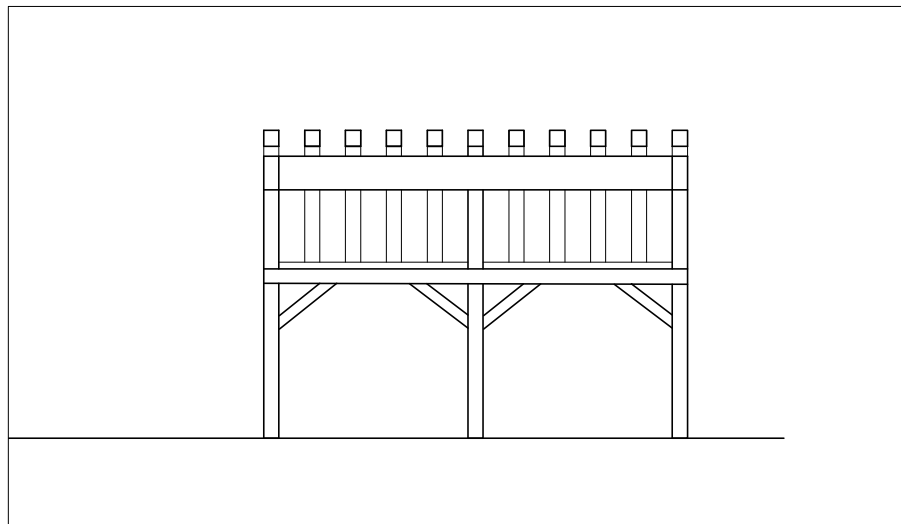

Alçado Leste - Escala 1:100

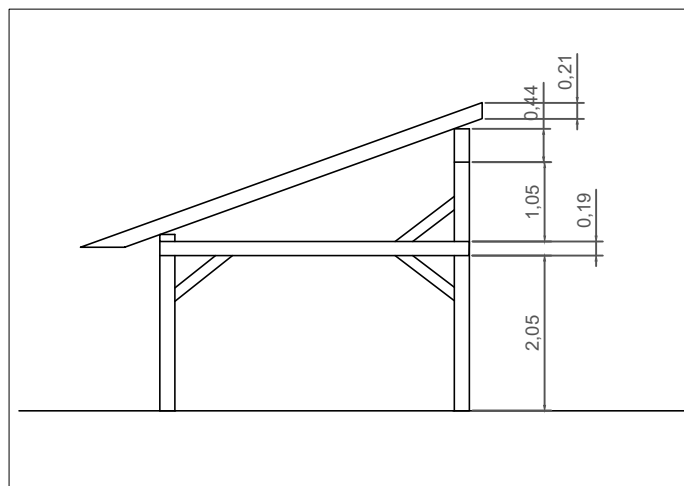

Alçado Frontal - Escala 1:100