




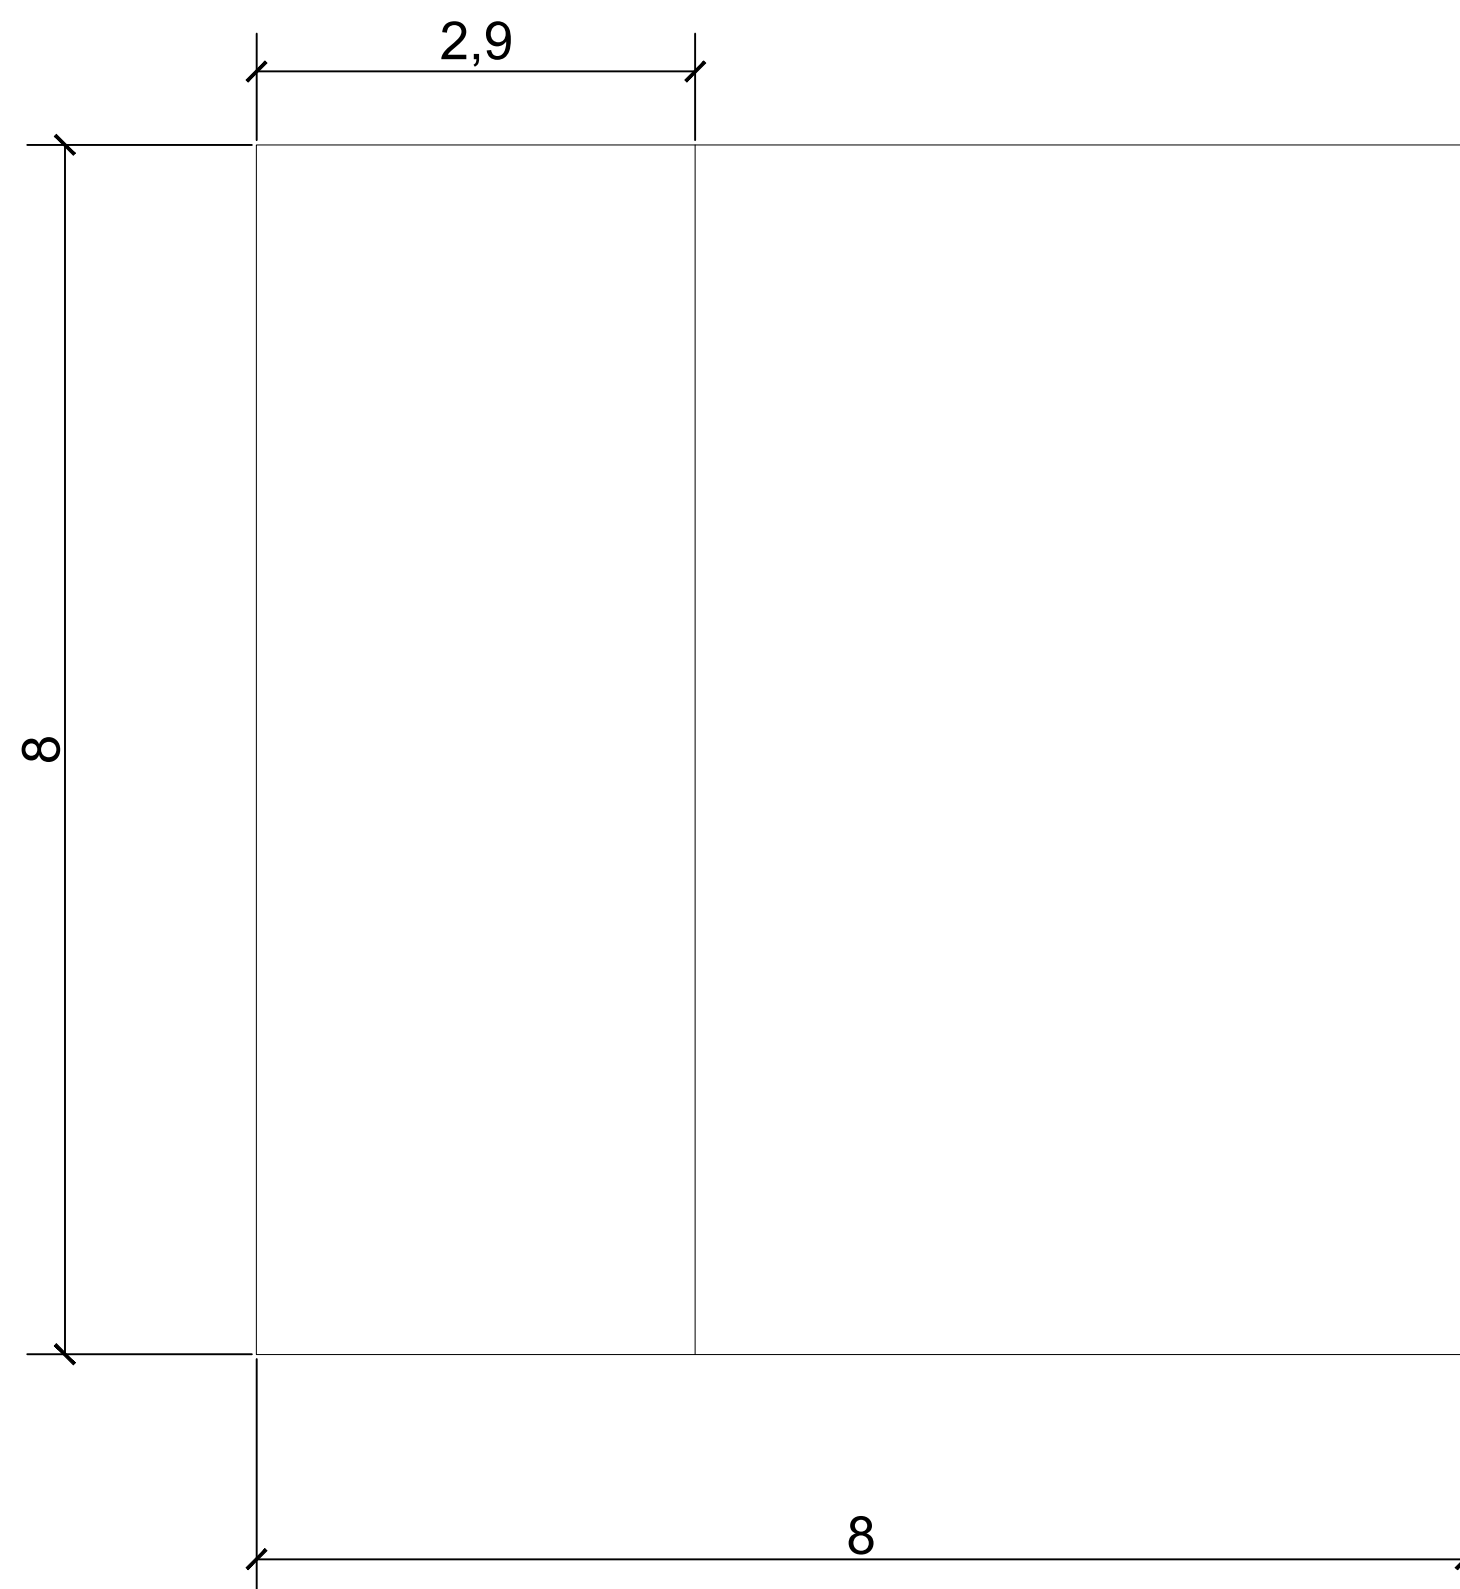

Planta 1/50

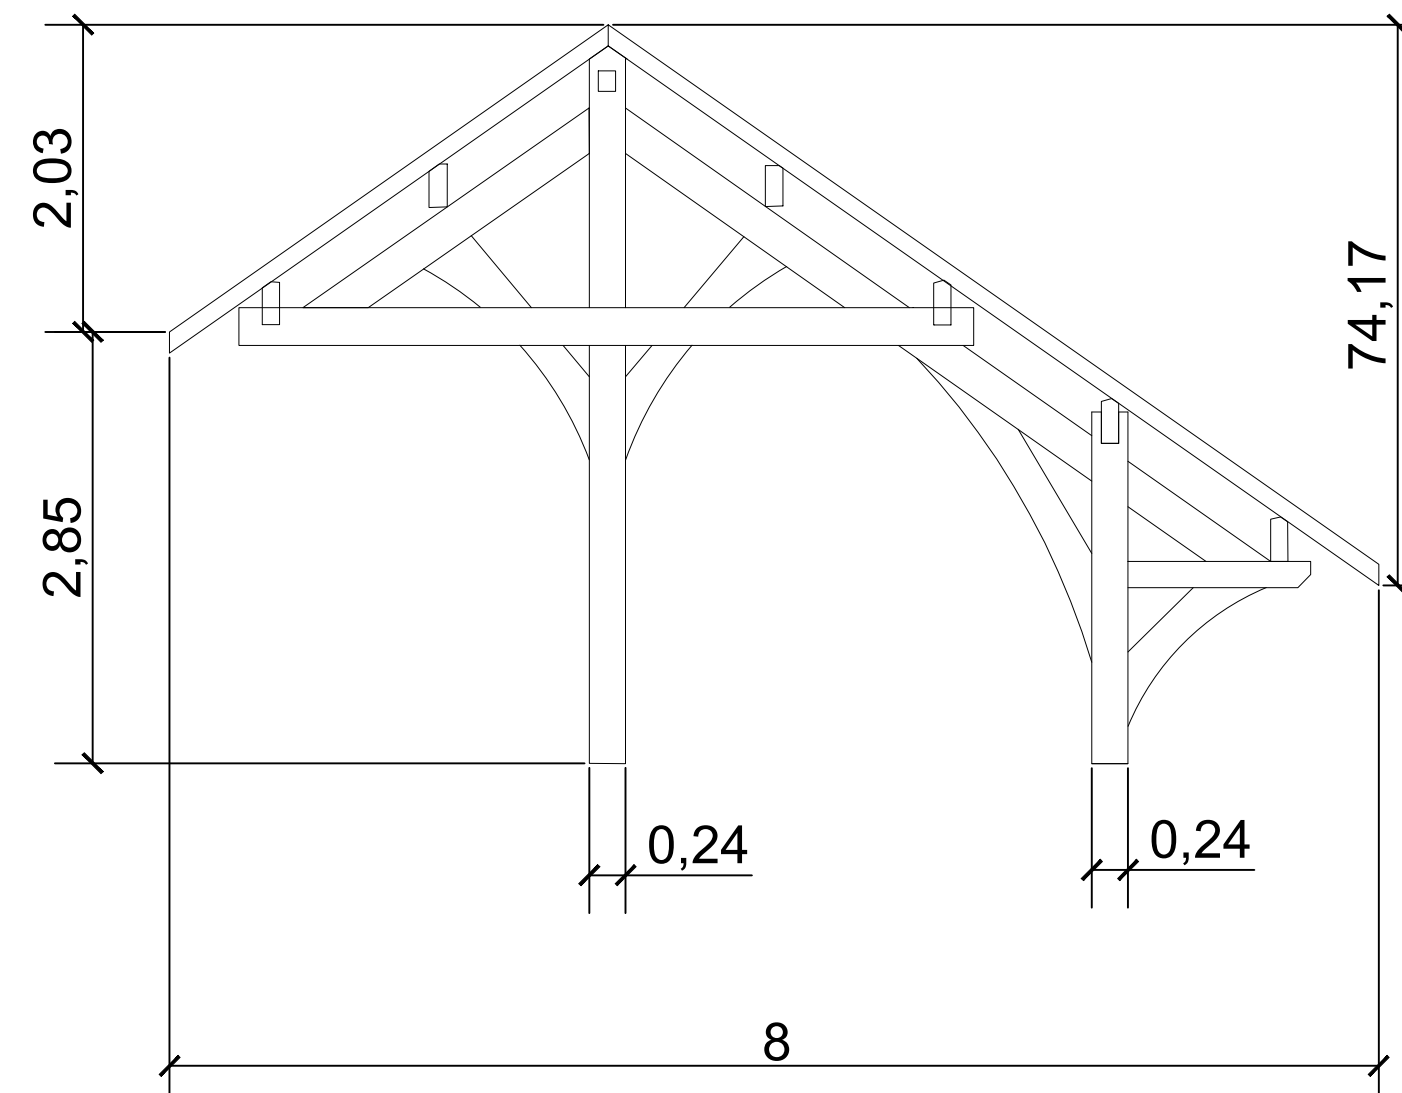

Alçado lateral 1/50

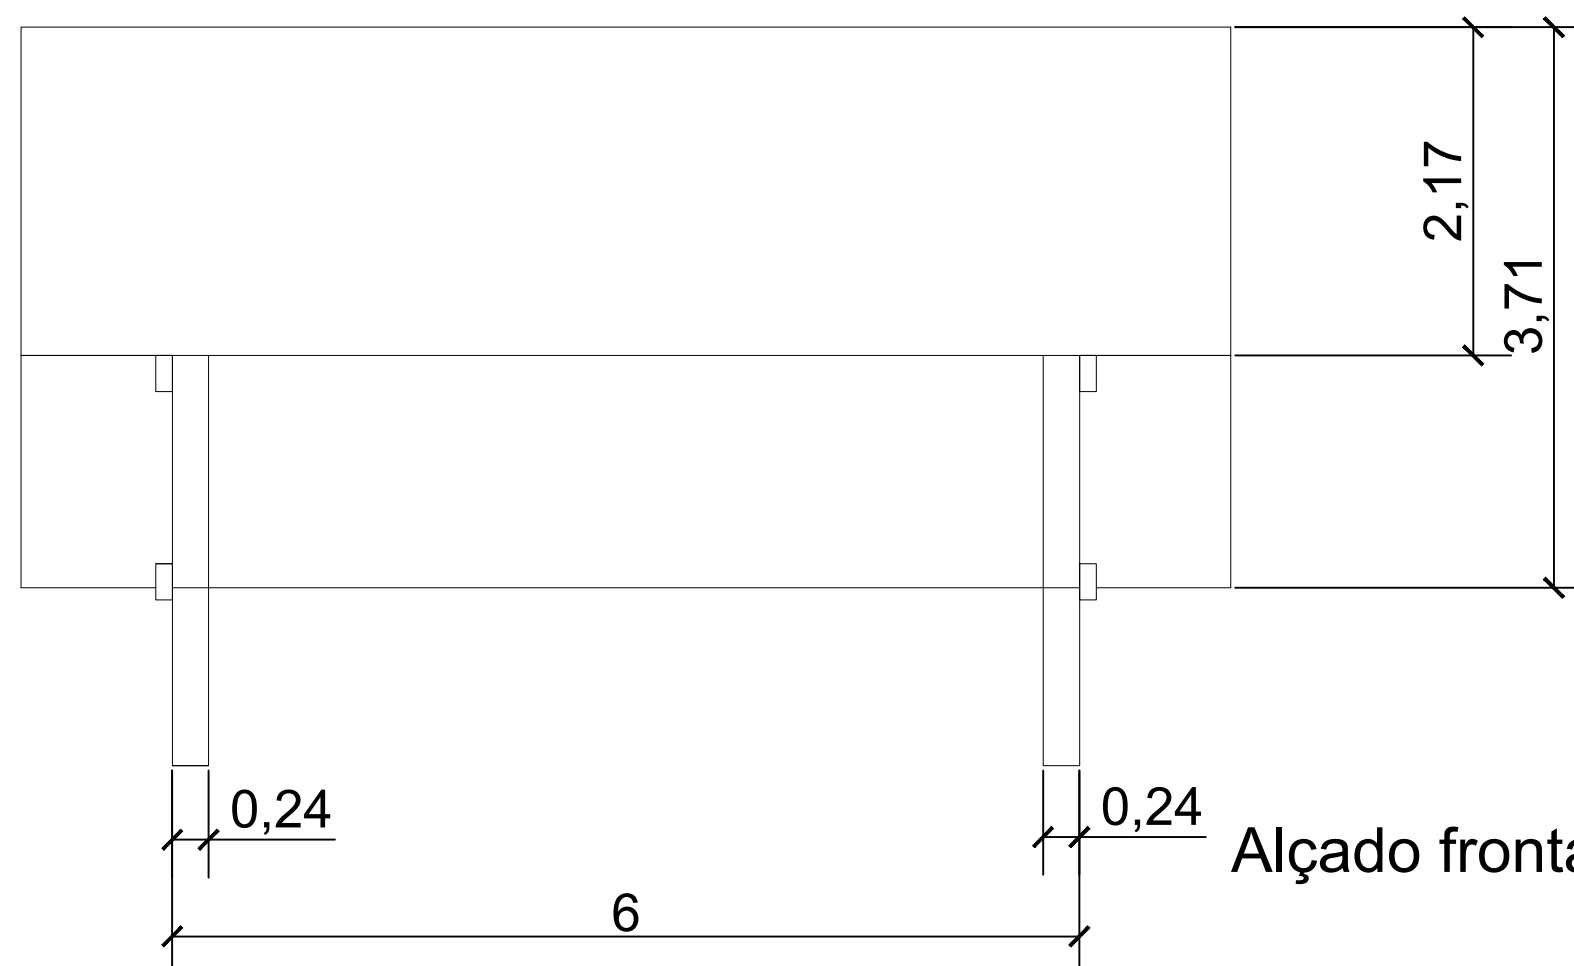

Alçado frontal 1/50

Pedro Barata
Nº20241360
Turma H