


PLANTA

AB - 100% — 1 cm
 BC - 1,5 — 0,75 cm
 CD - 200% — 0,5 cm
 DA - 1 — 1 cm
 $\frac{1 \text{ m}}{1 \text{ cm}} = 1:100$


1:100

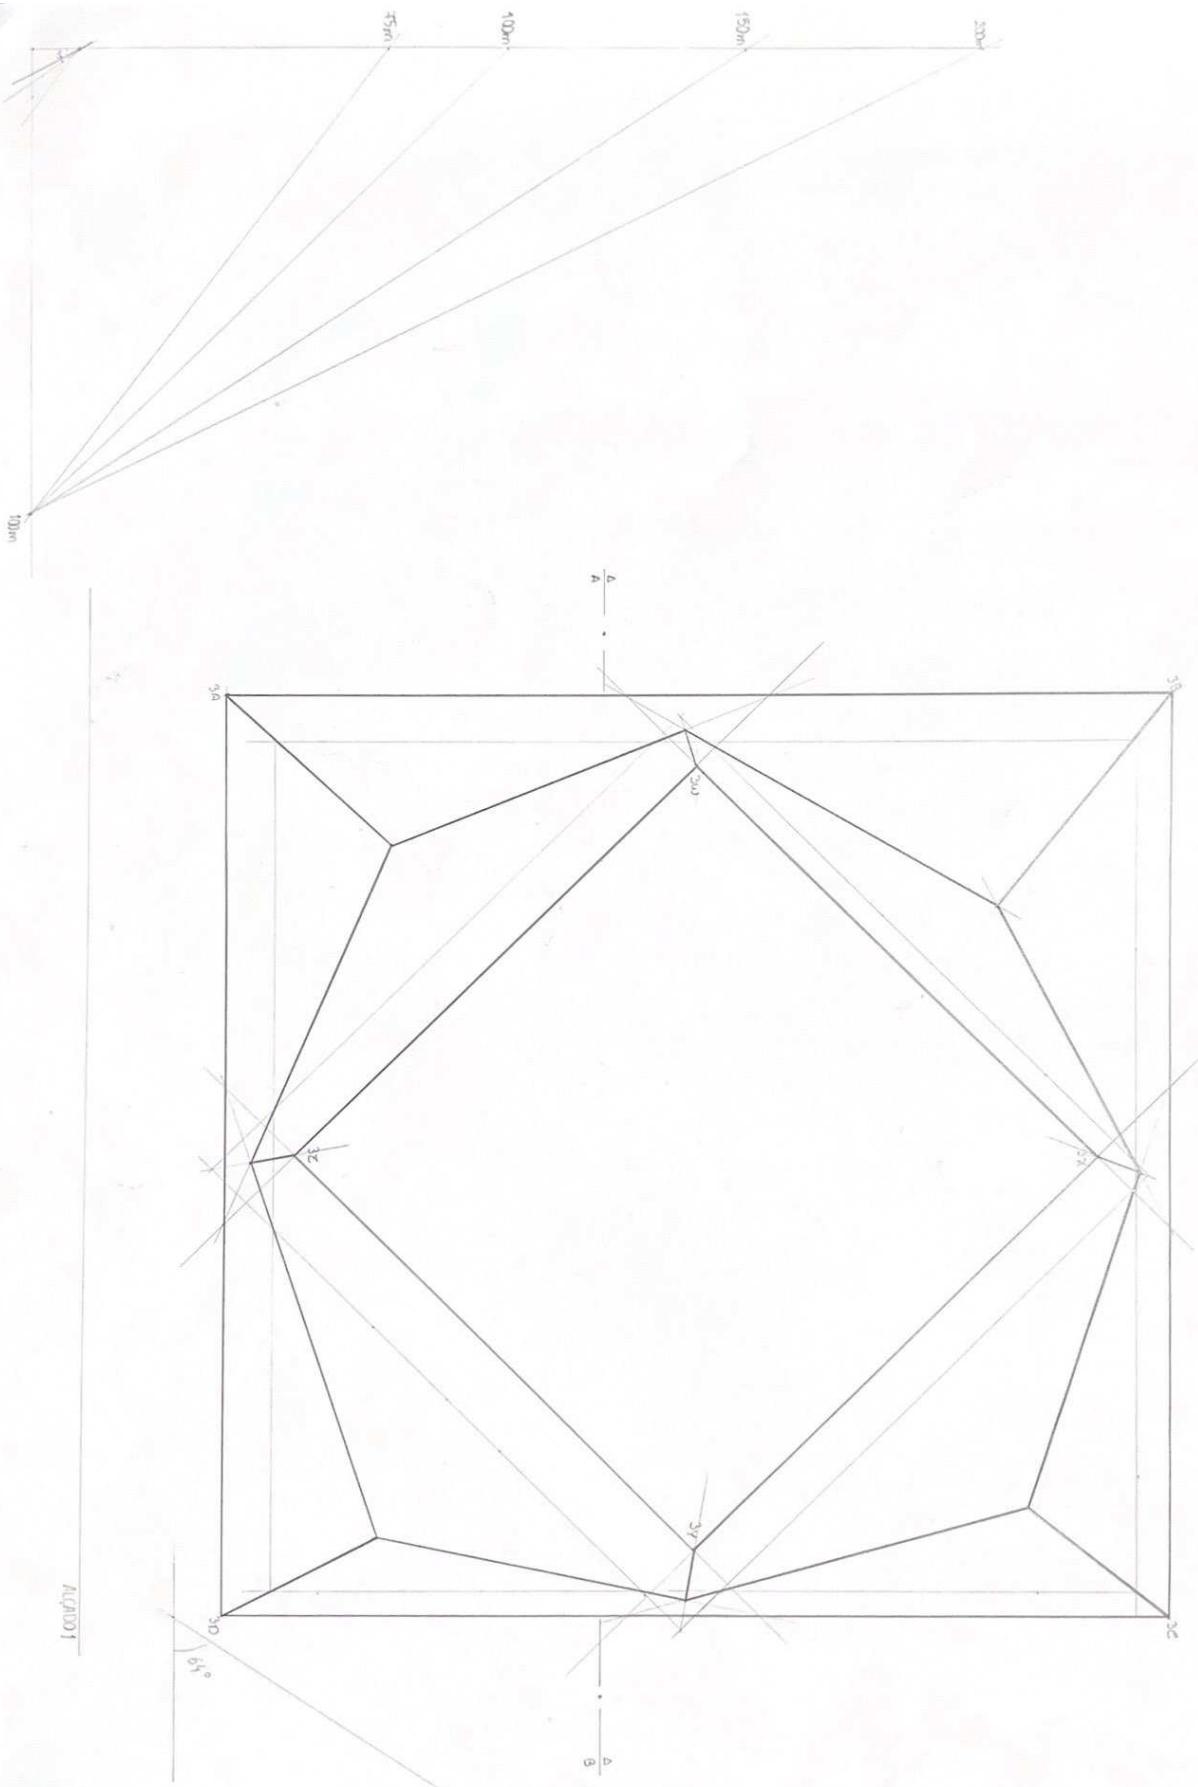

ALCADO SUL

$\frac{1}{100}$ = 1m

1/100

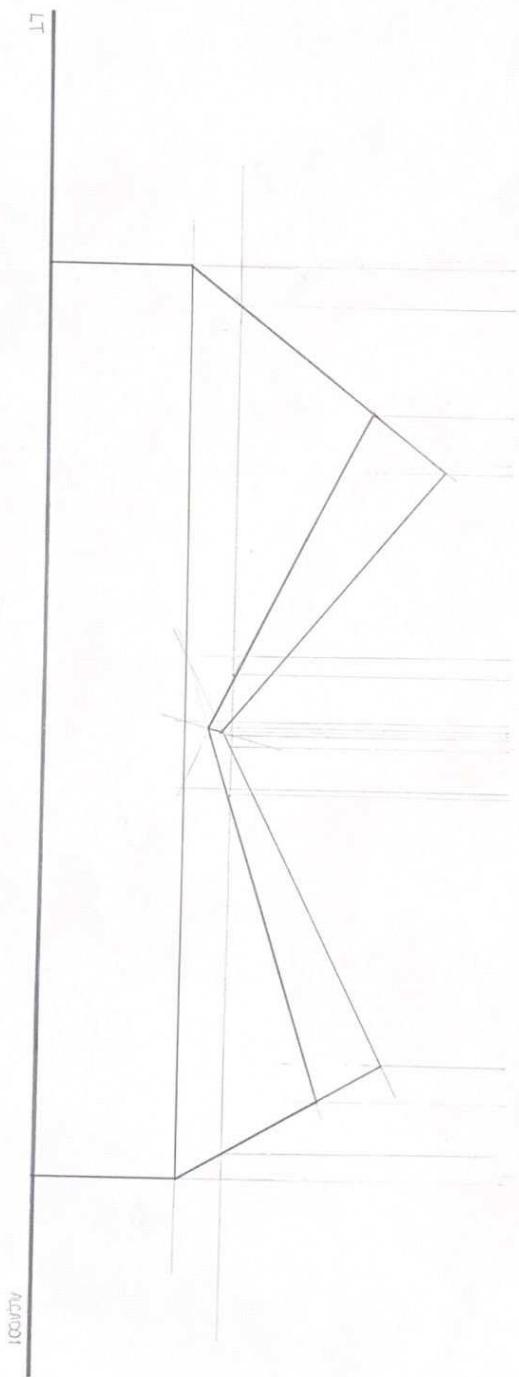


ALÇADO OBLÍQUO

$$\frac{400}{1} = 1\text{m}$$

1 / 100

64° de amplitude \rightarrow plana do alçado

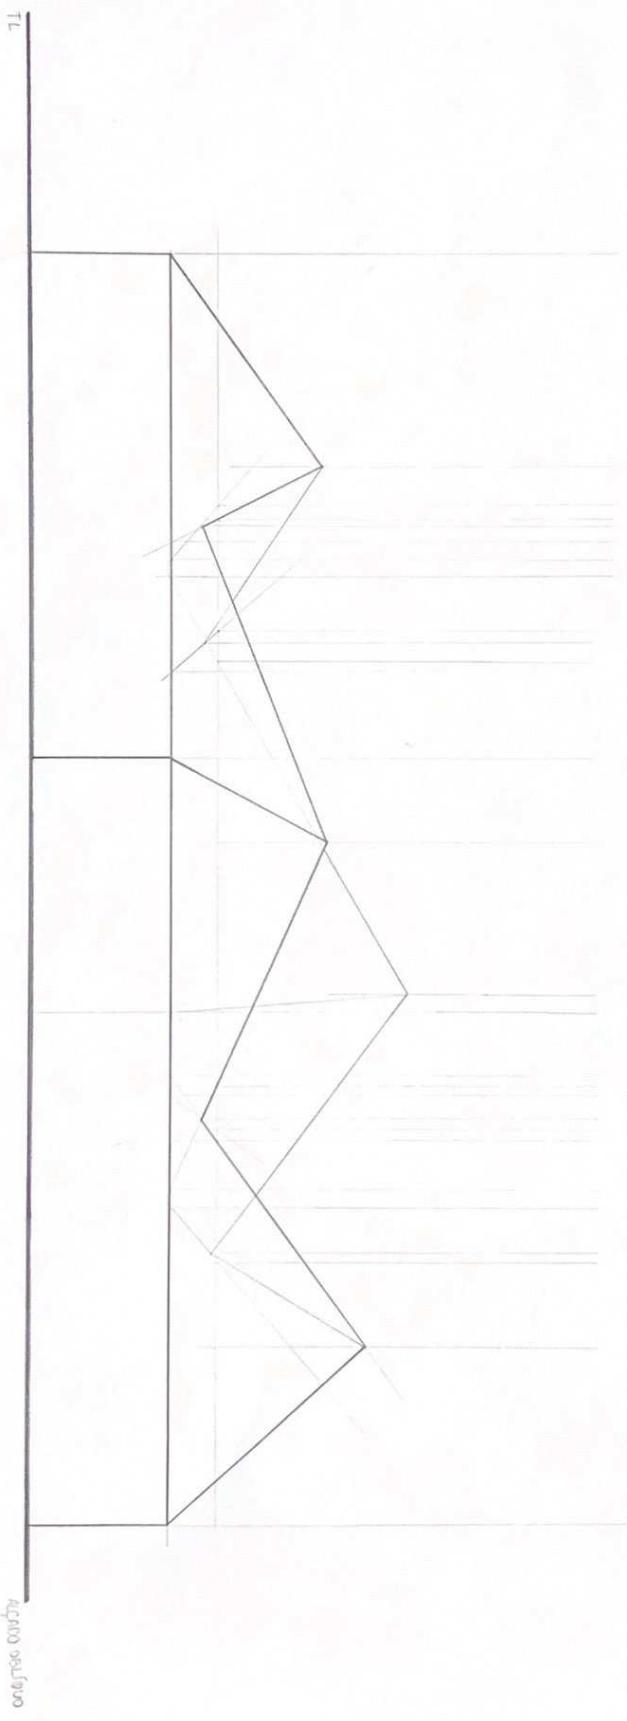


CORTE AB

100 = 1m

1 / 100

5mm de espesura

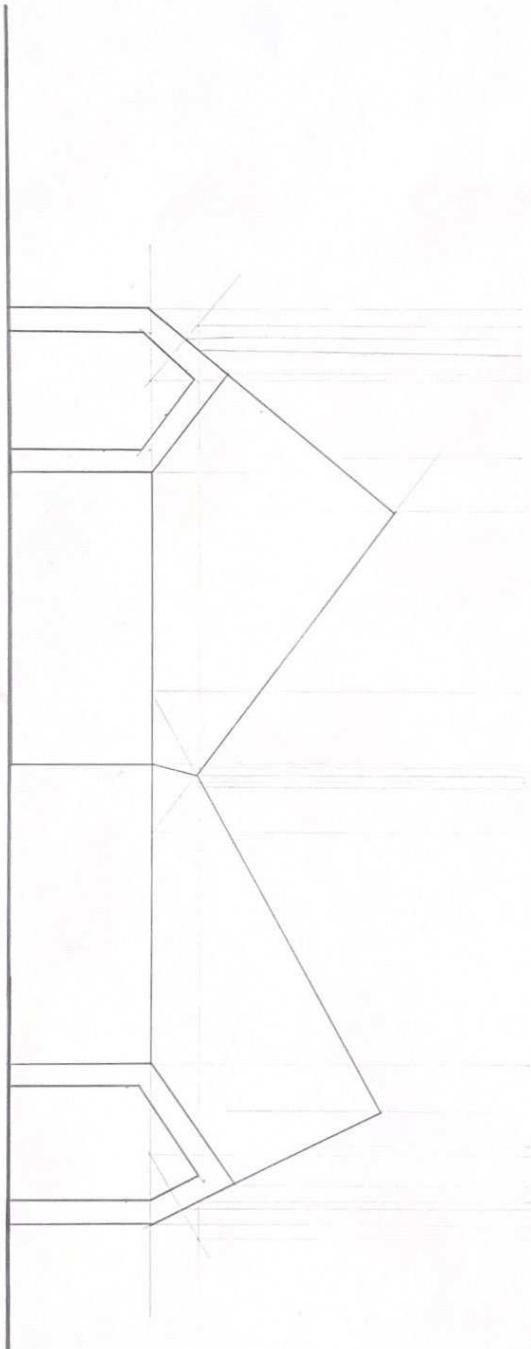

L7