



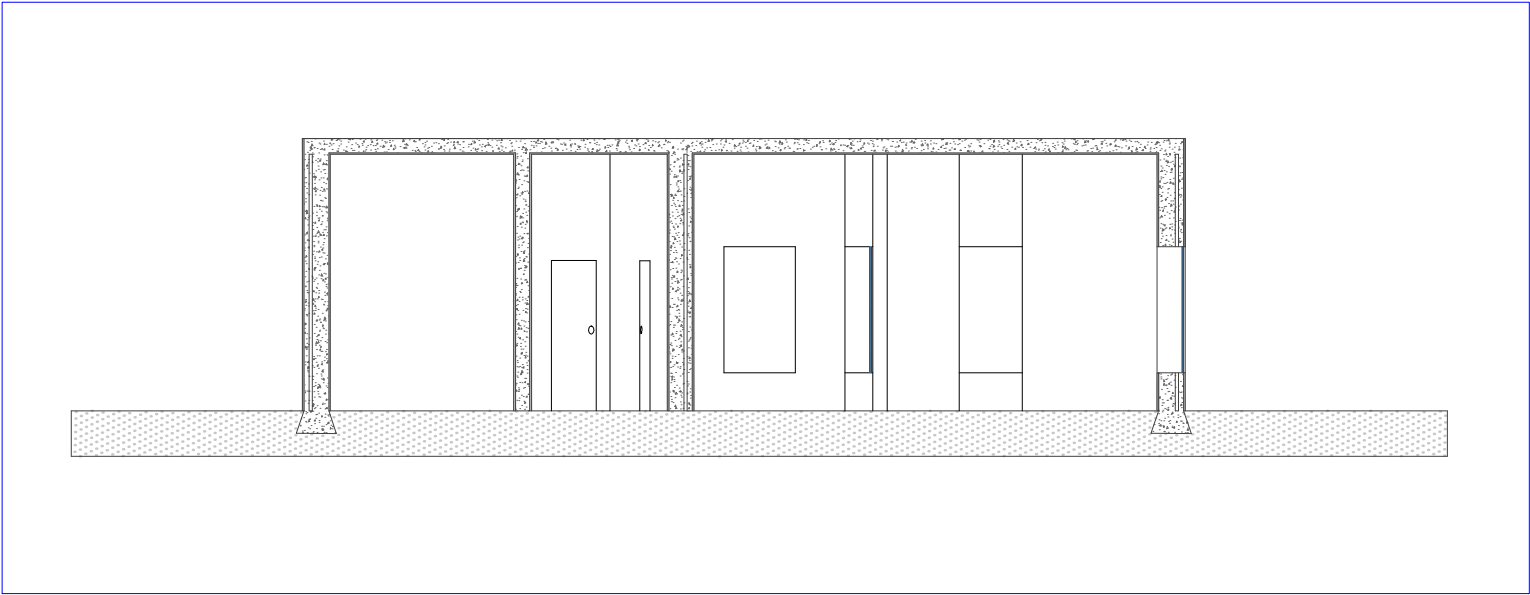


Section AA' - 1:100



View BB' - 1:100

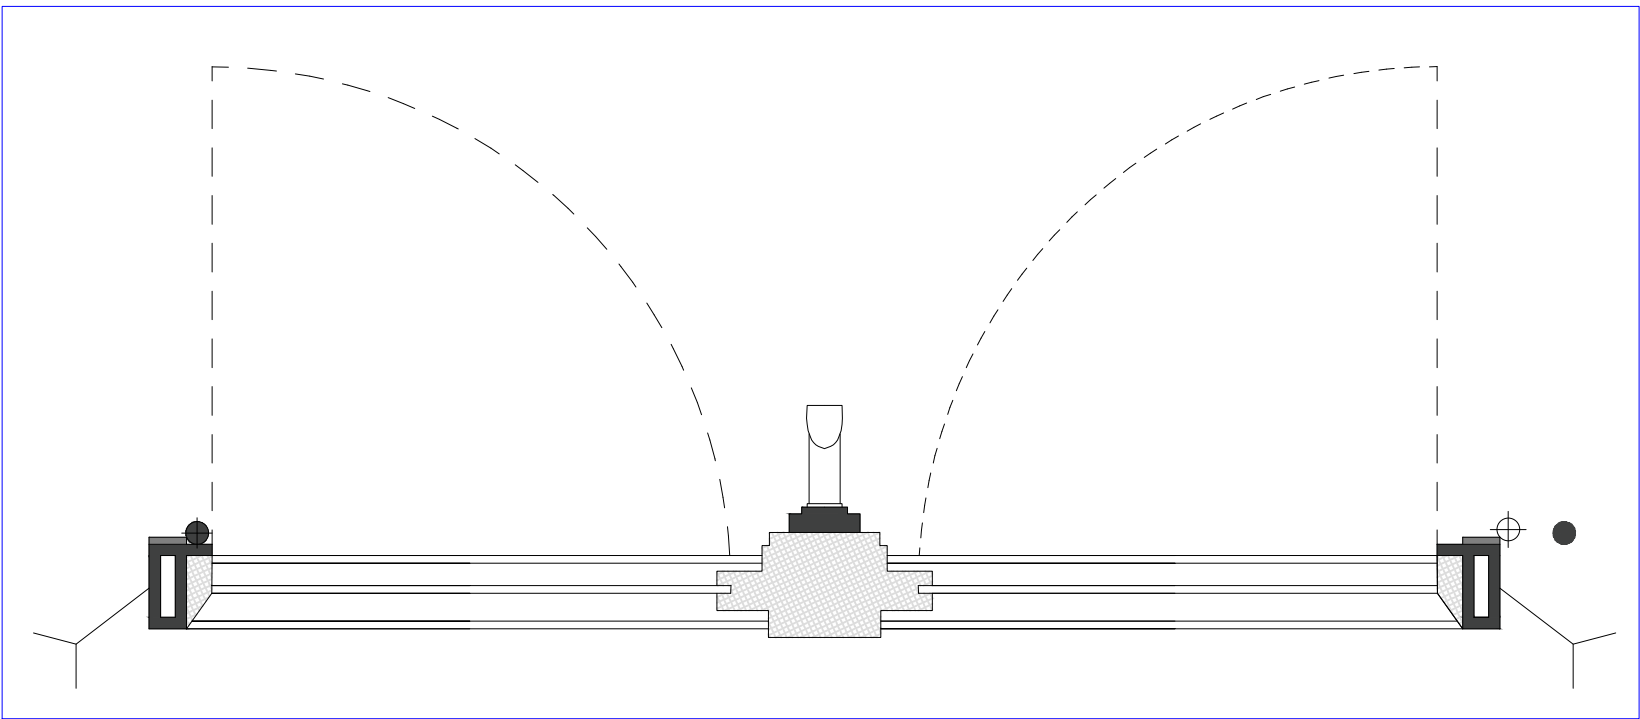

Detail 1:5

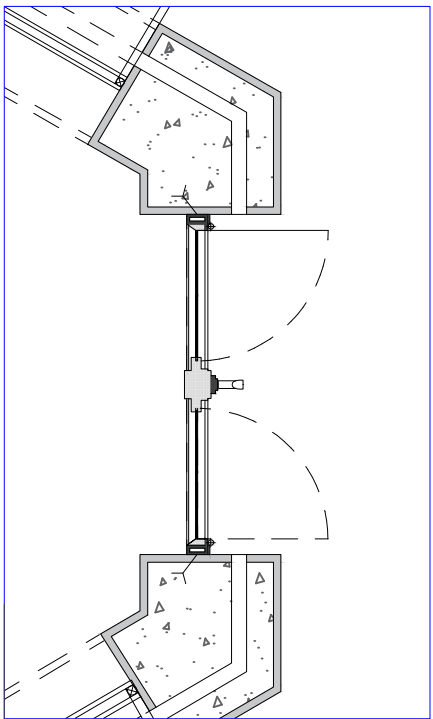

Detail in situ