



Planta

Esc. 1/100

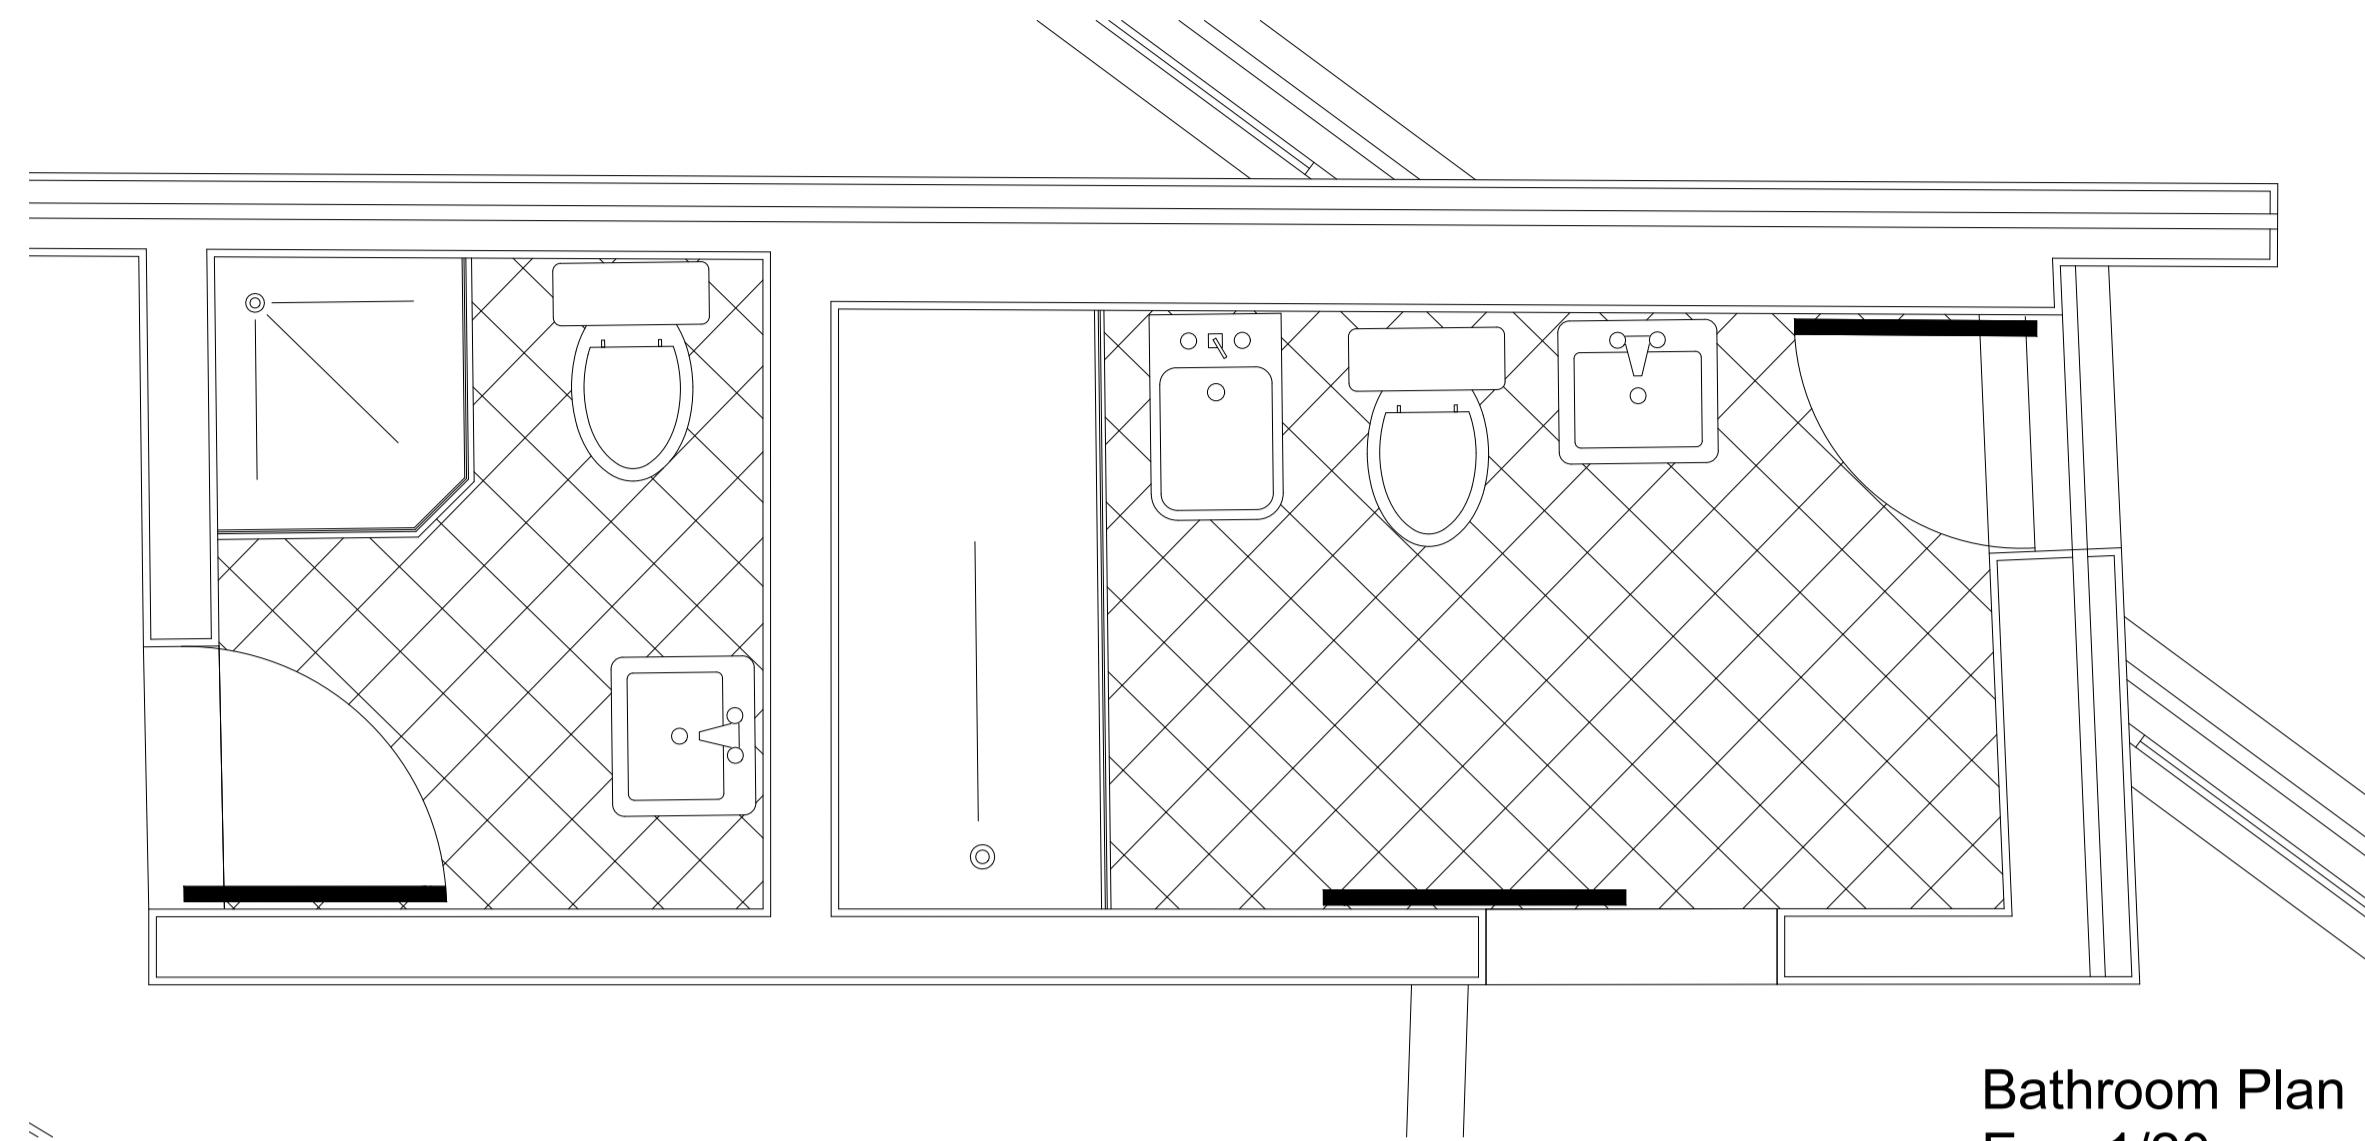


Bathroom Plan

Esc. 1/20

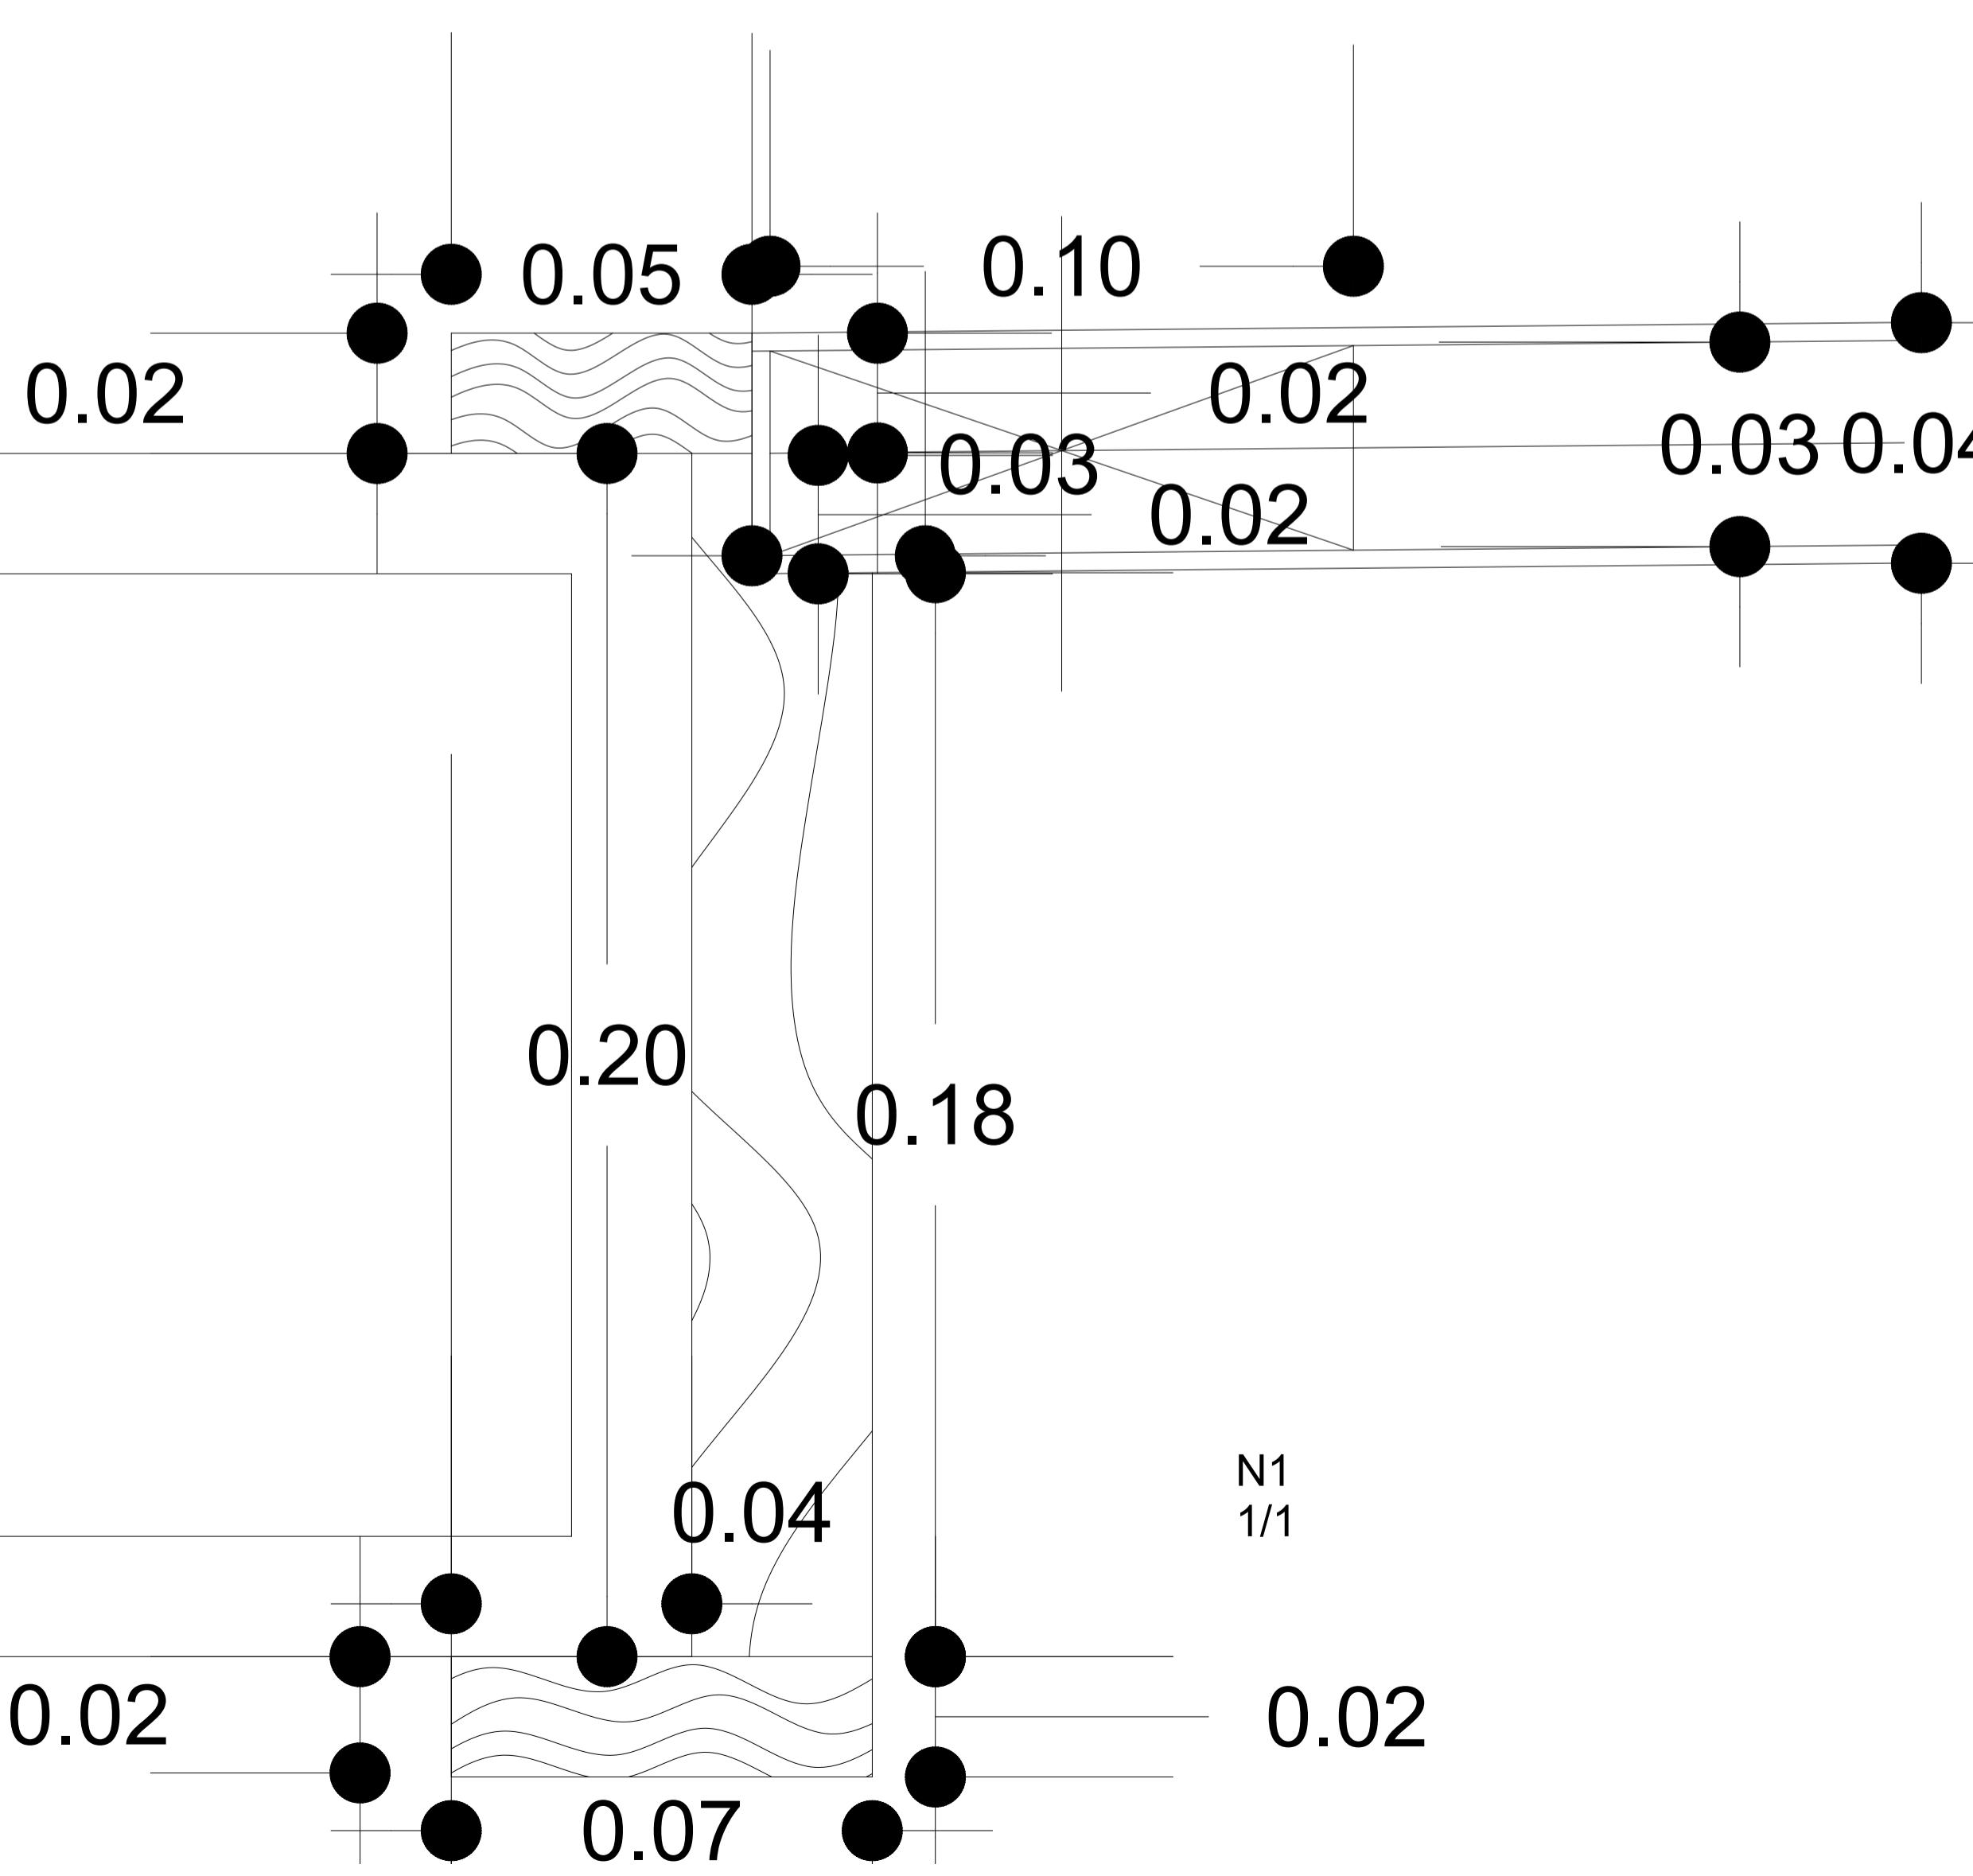

N1
1/1

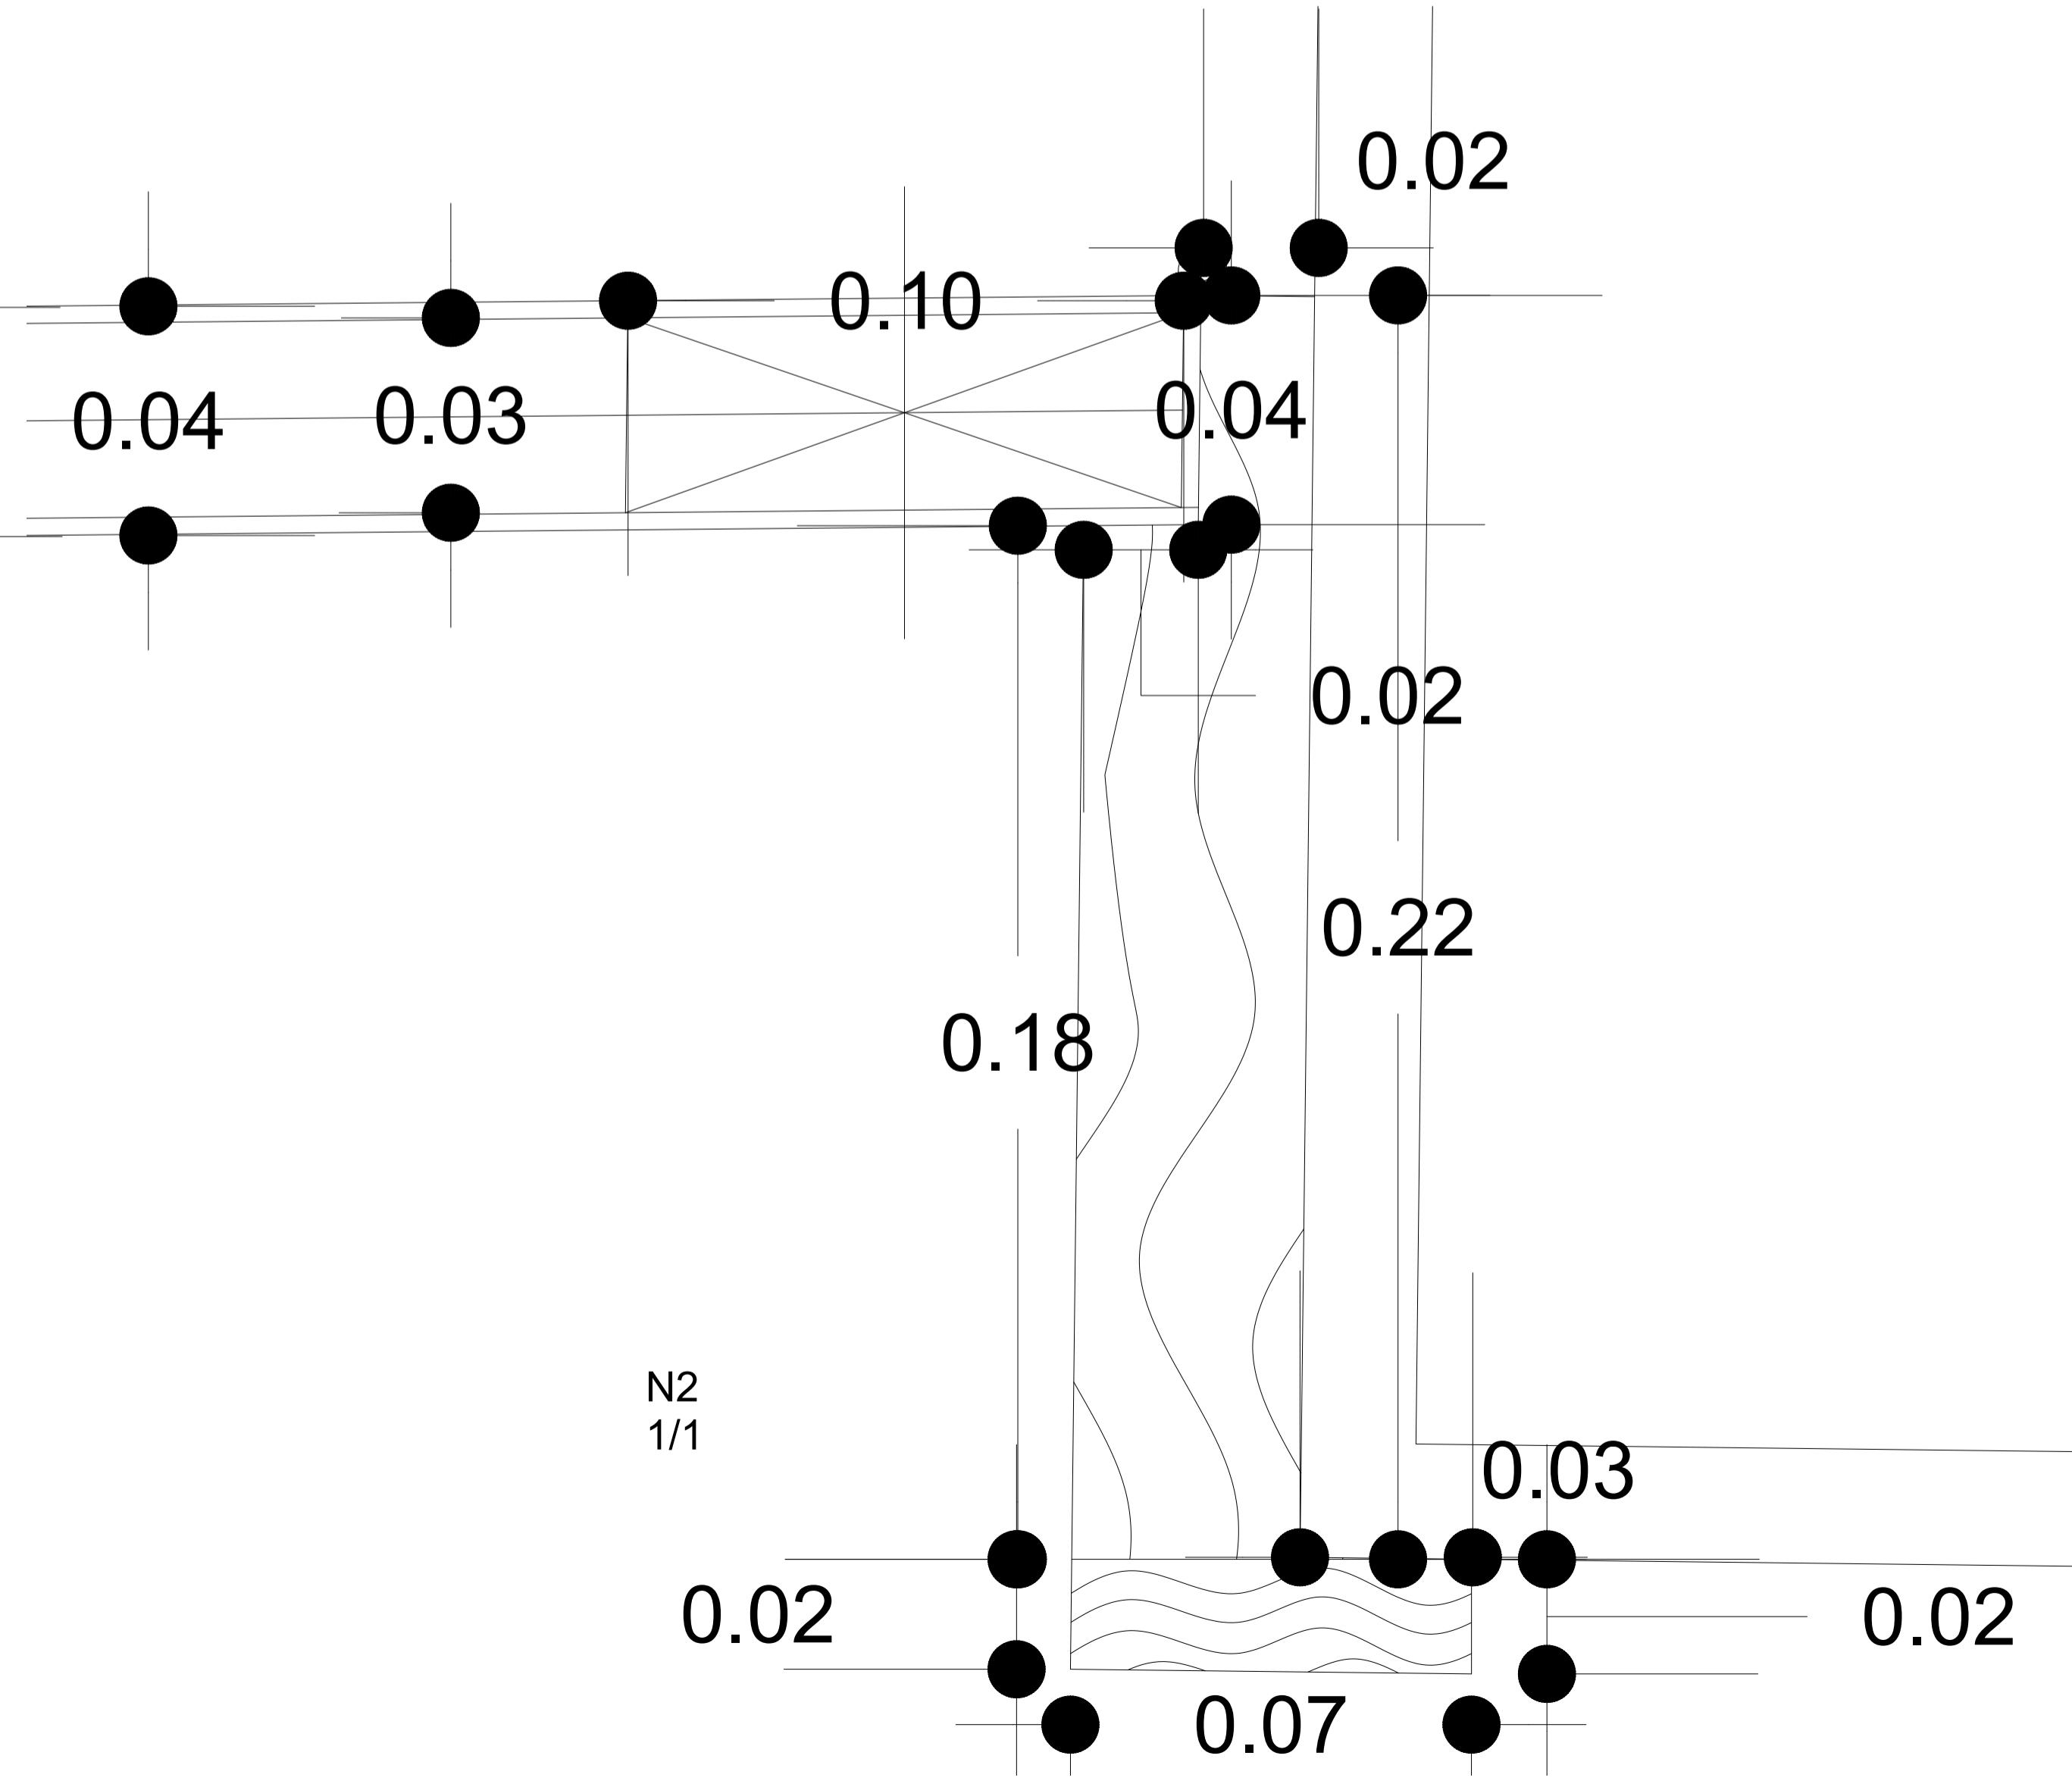

N2
1/1

