




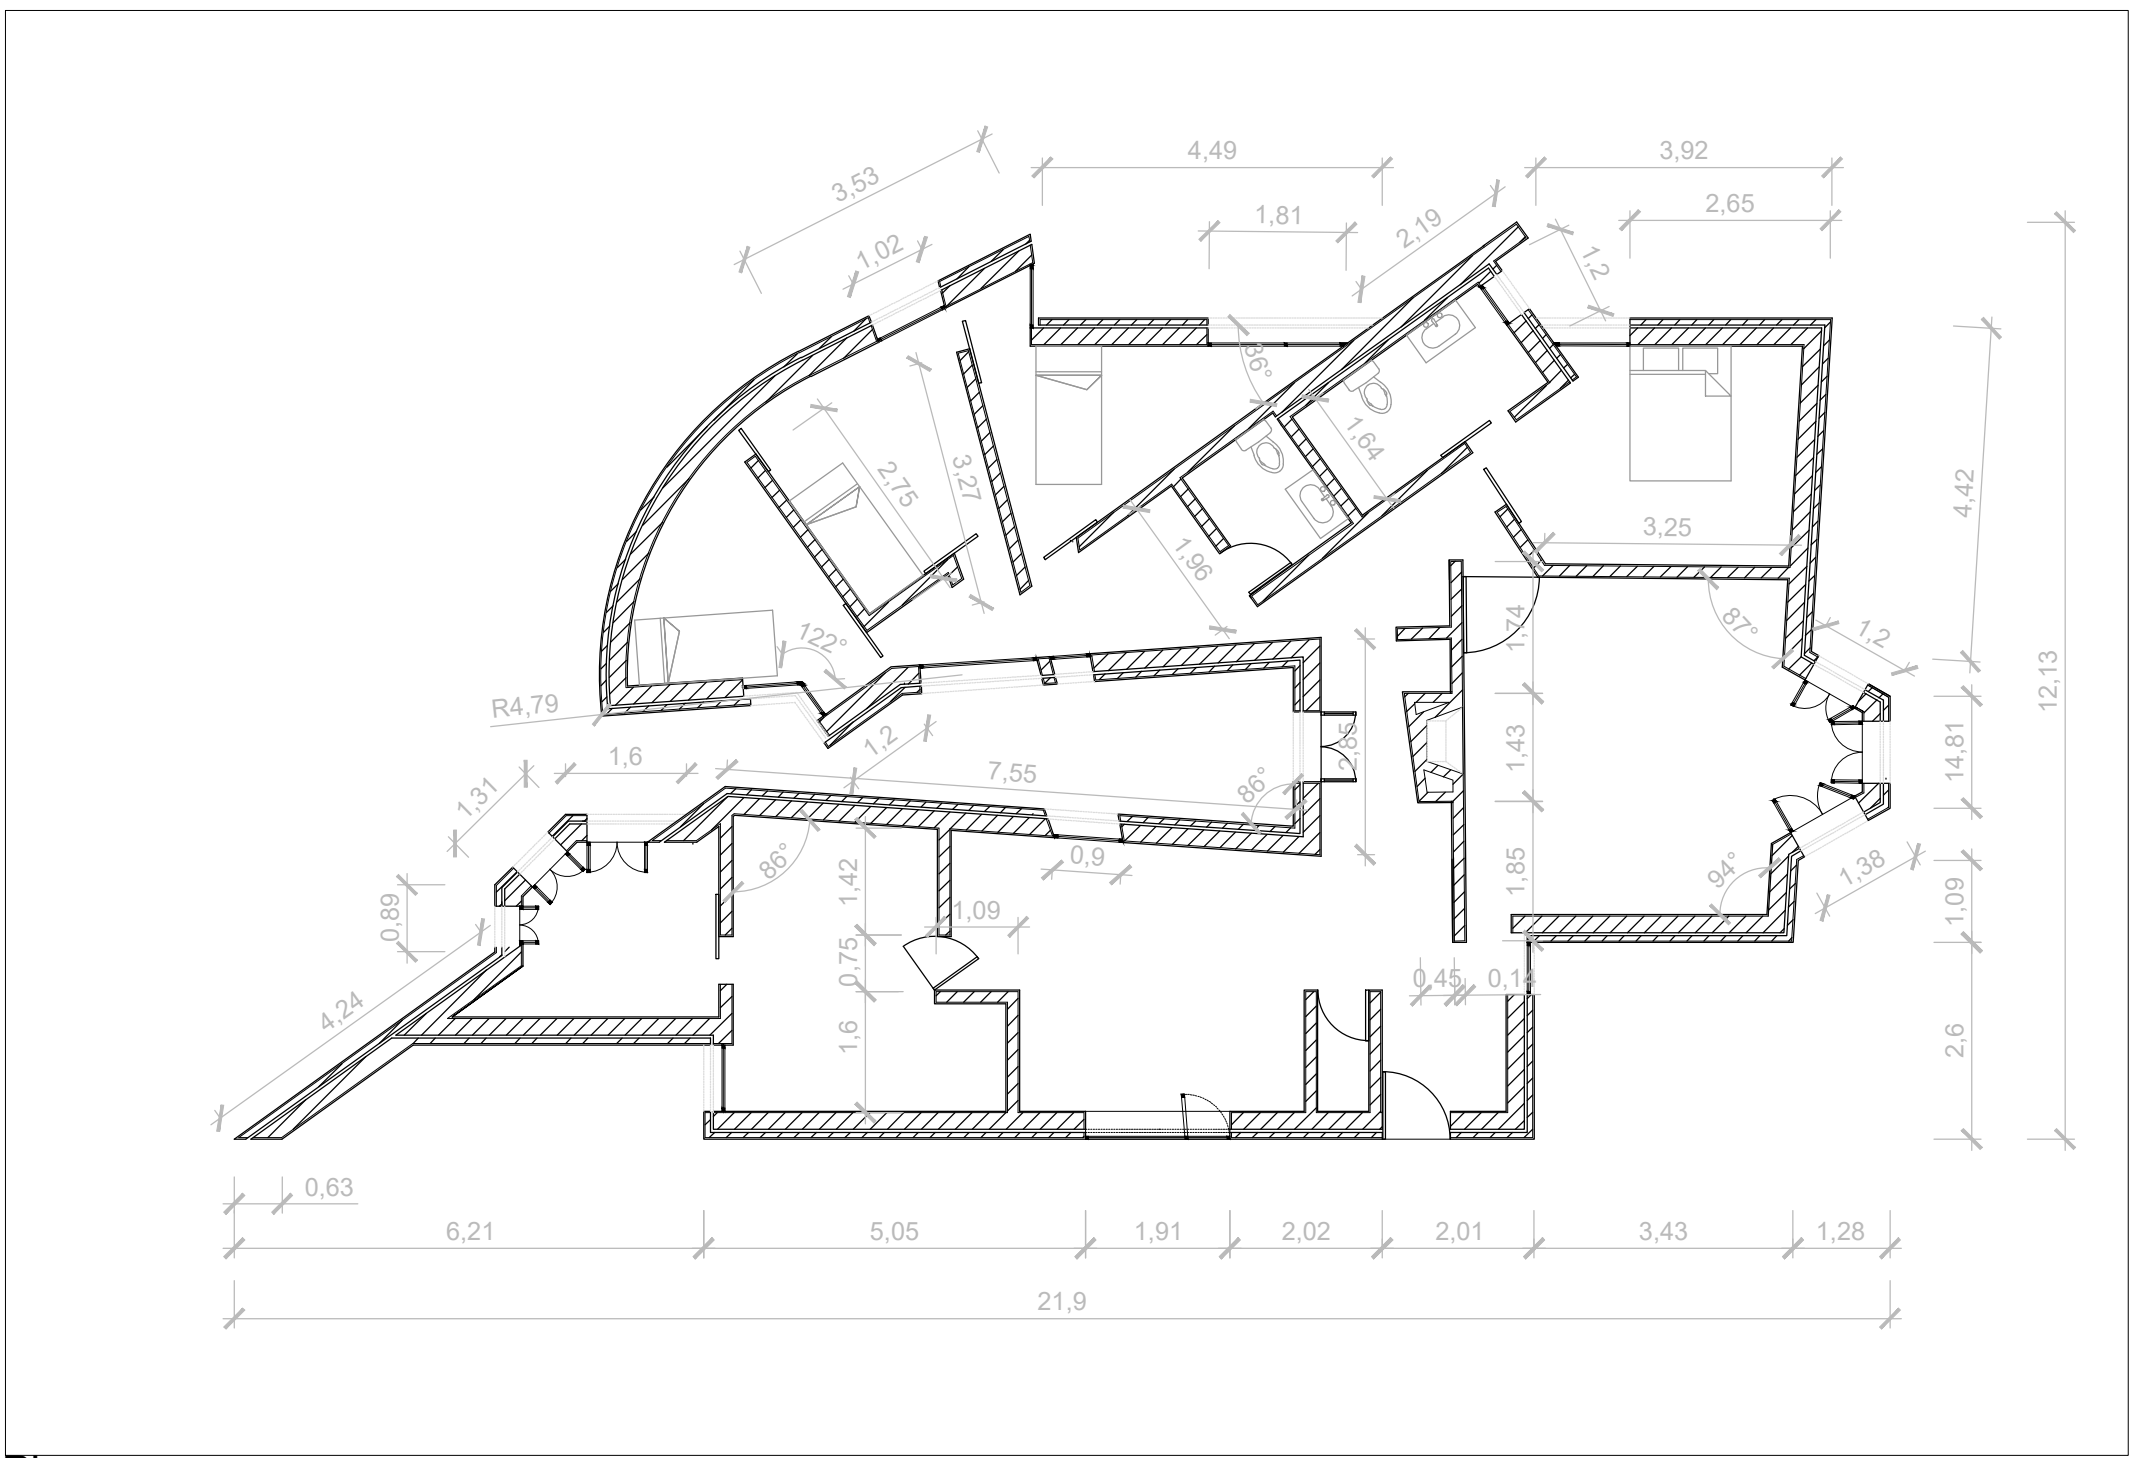


Plan
Scale 1/100

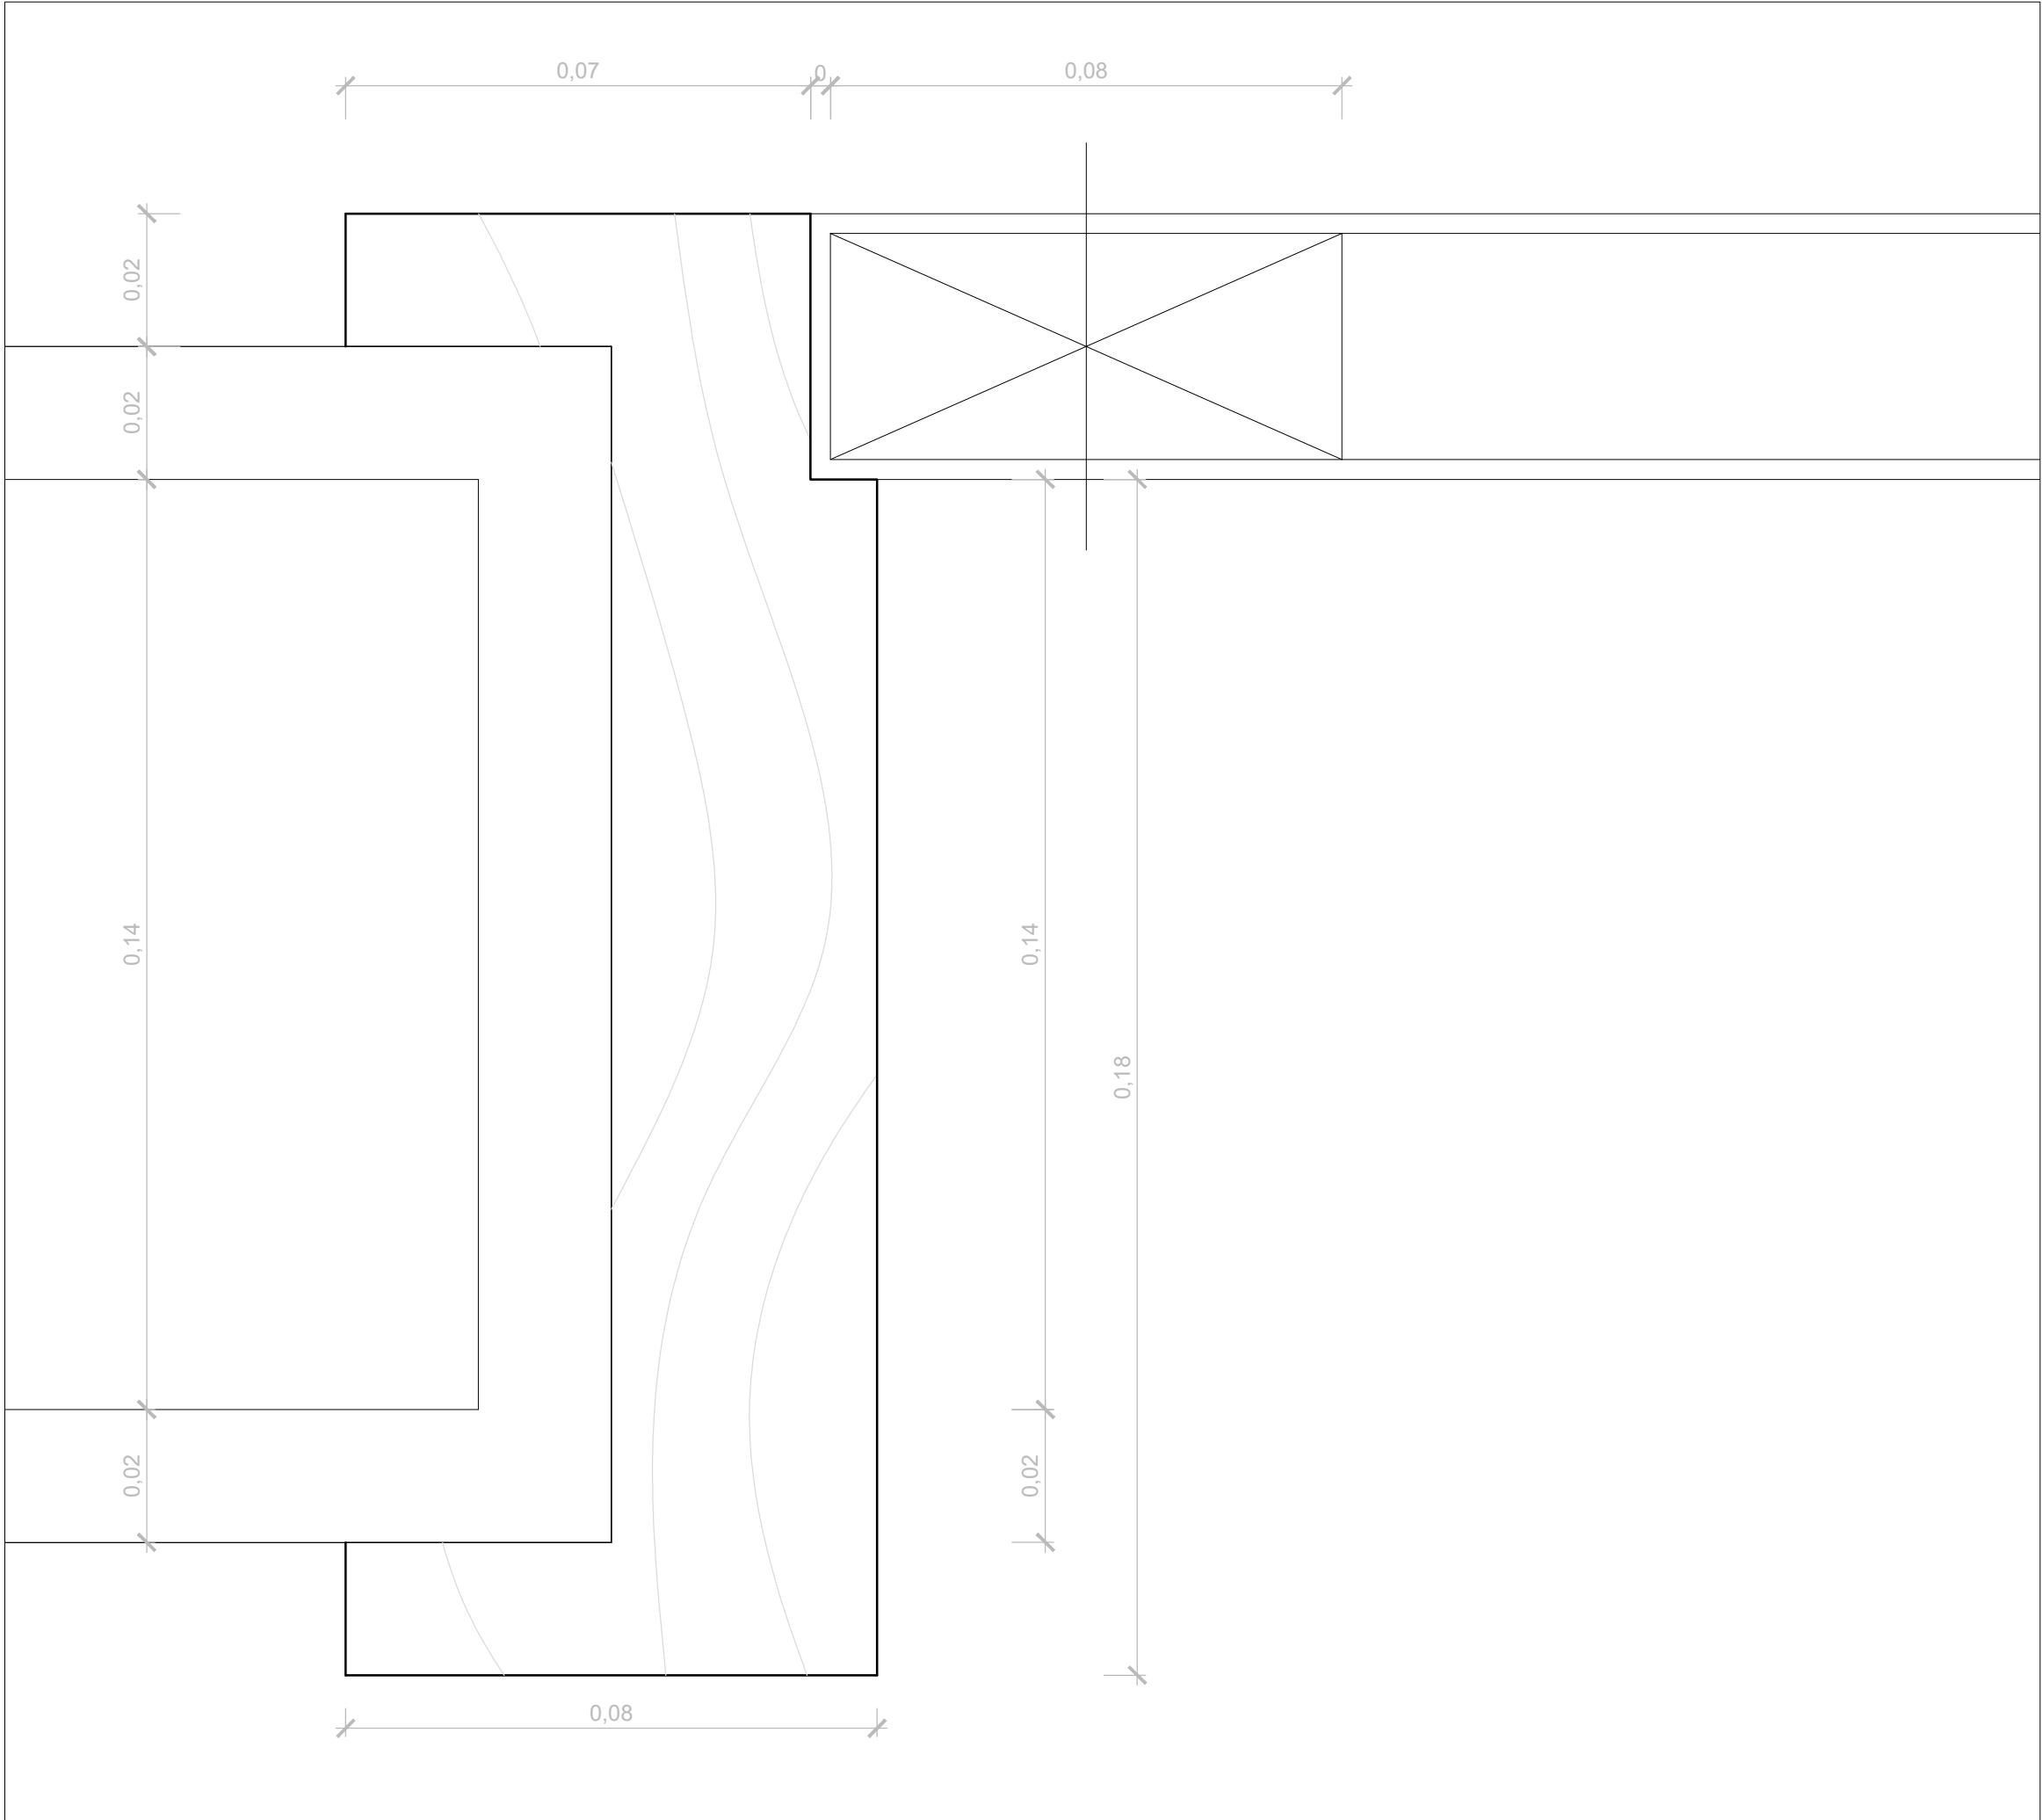


Detail
Scale 1/1 Full Size

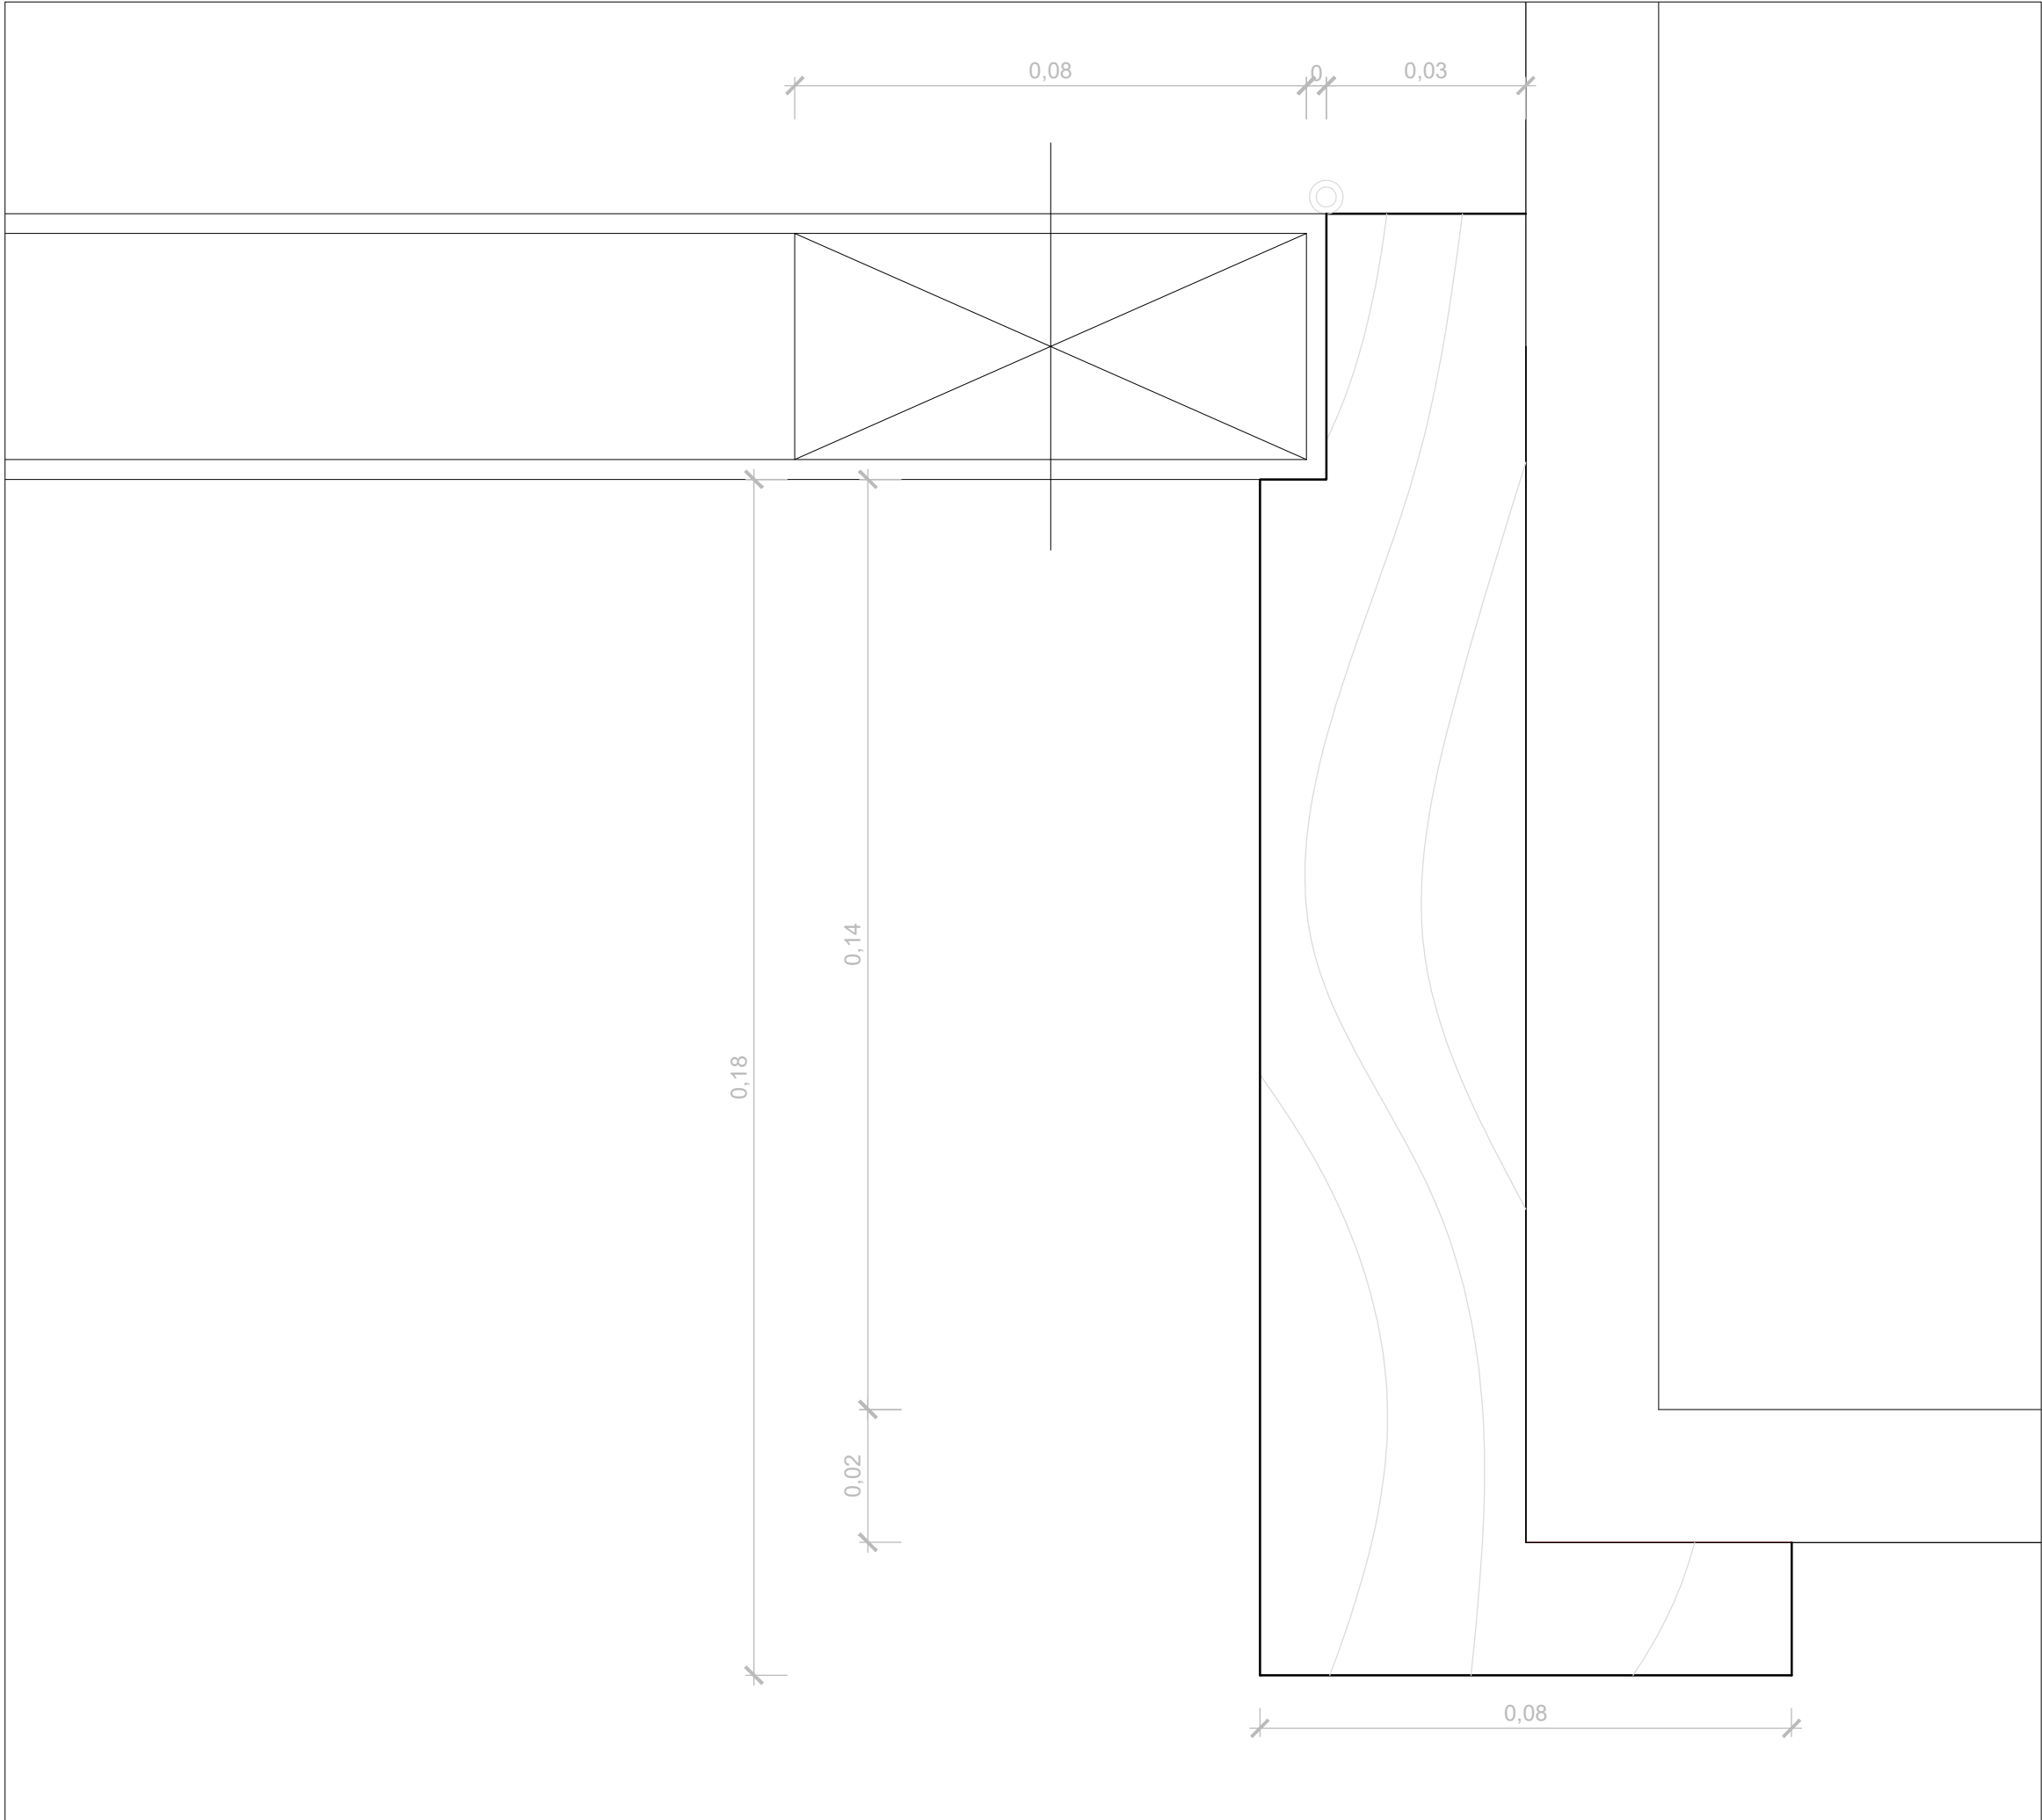


Détail
Scale 1/1 Full Size

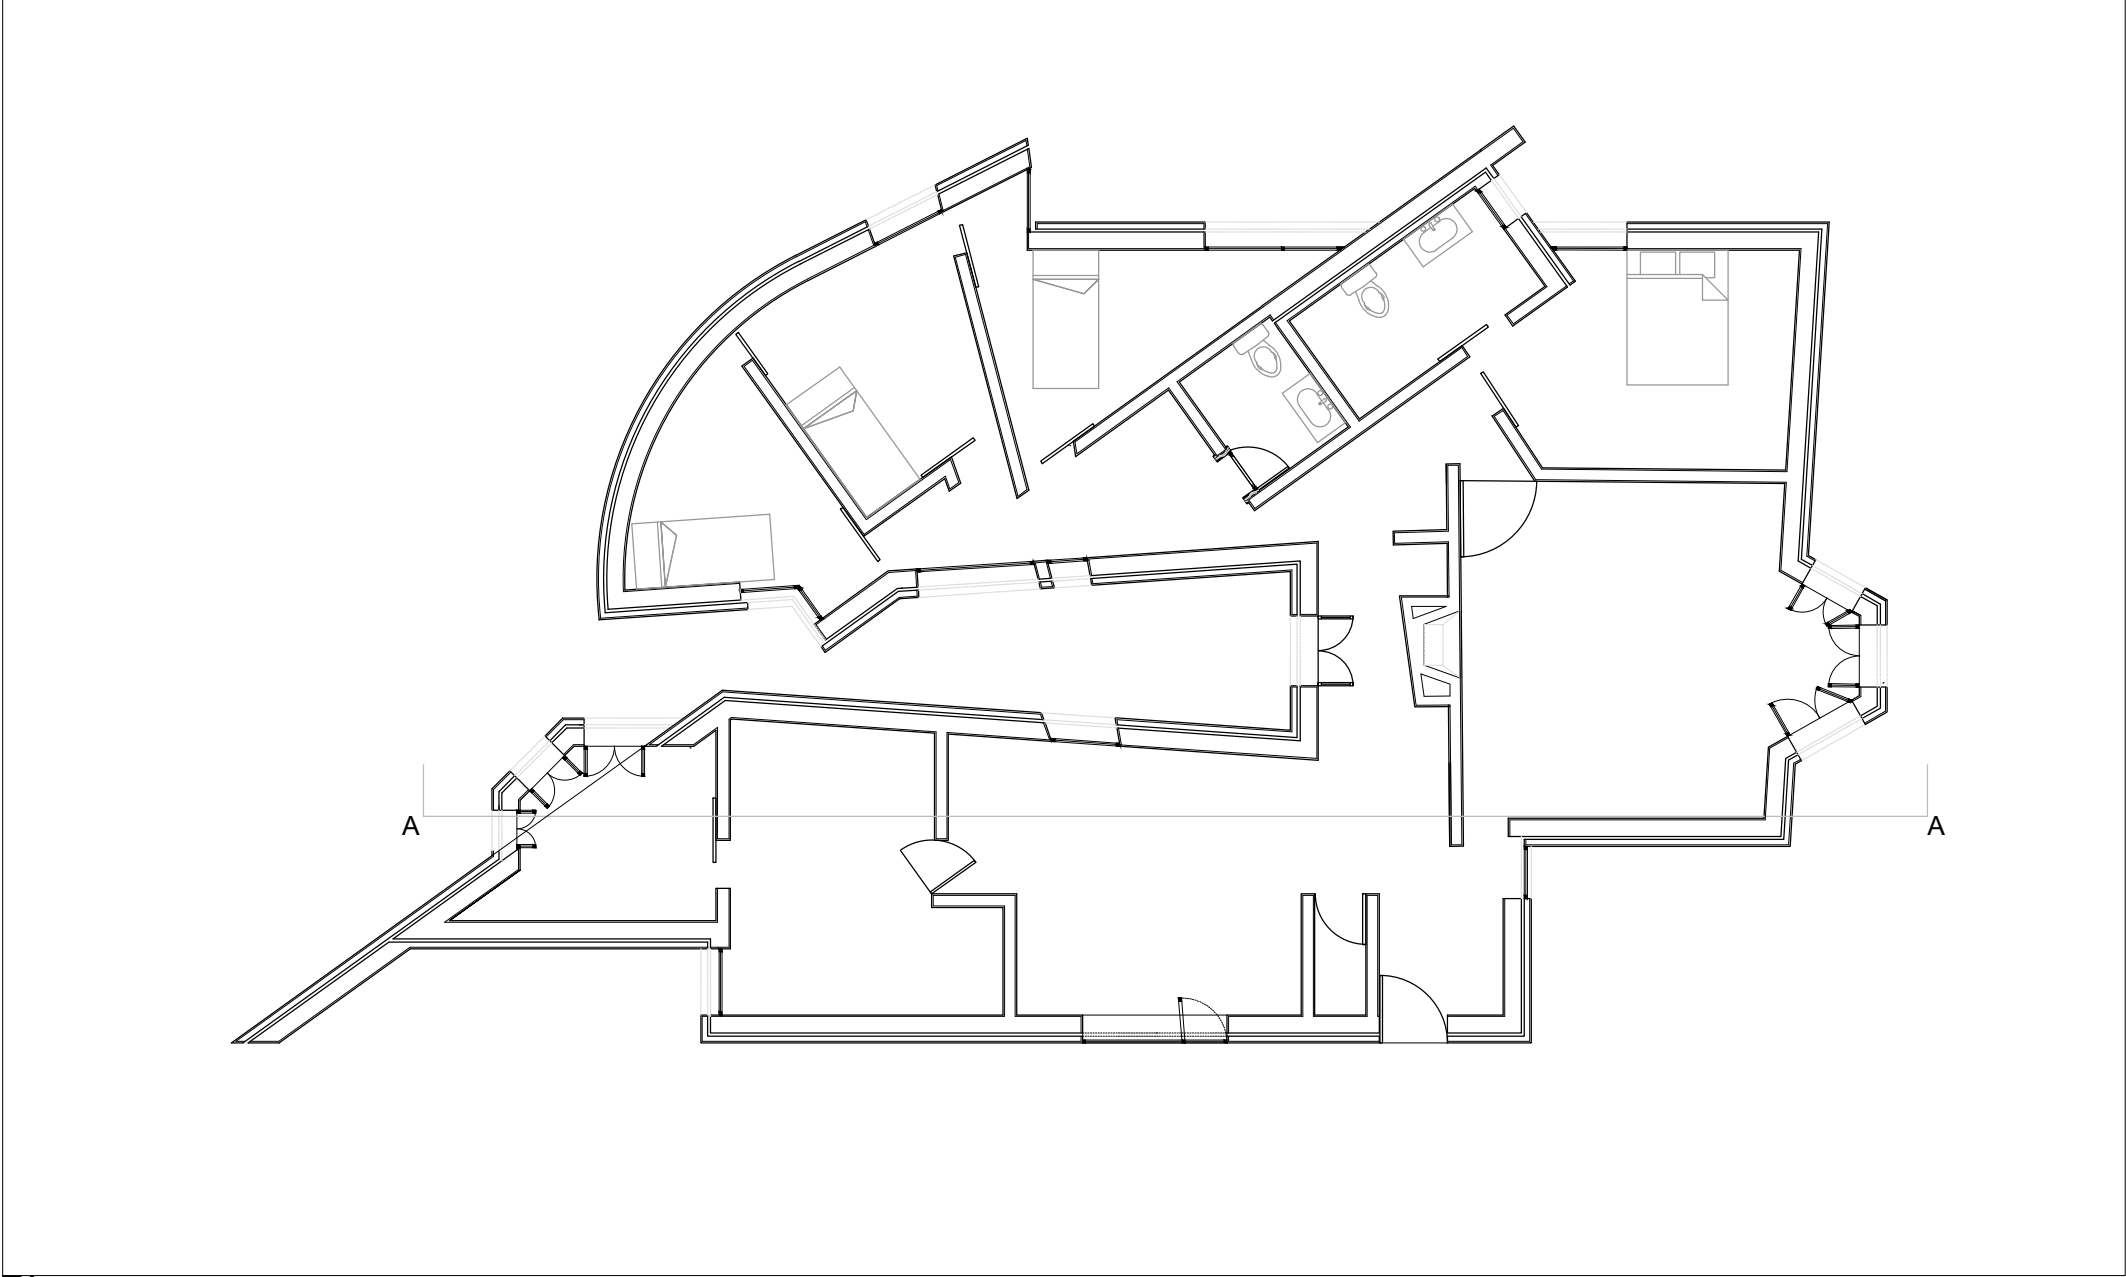


Plan
Scale 1/100

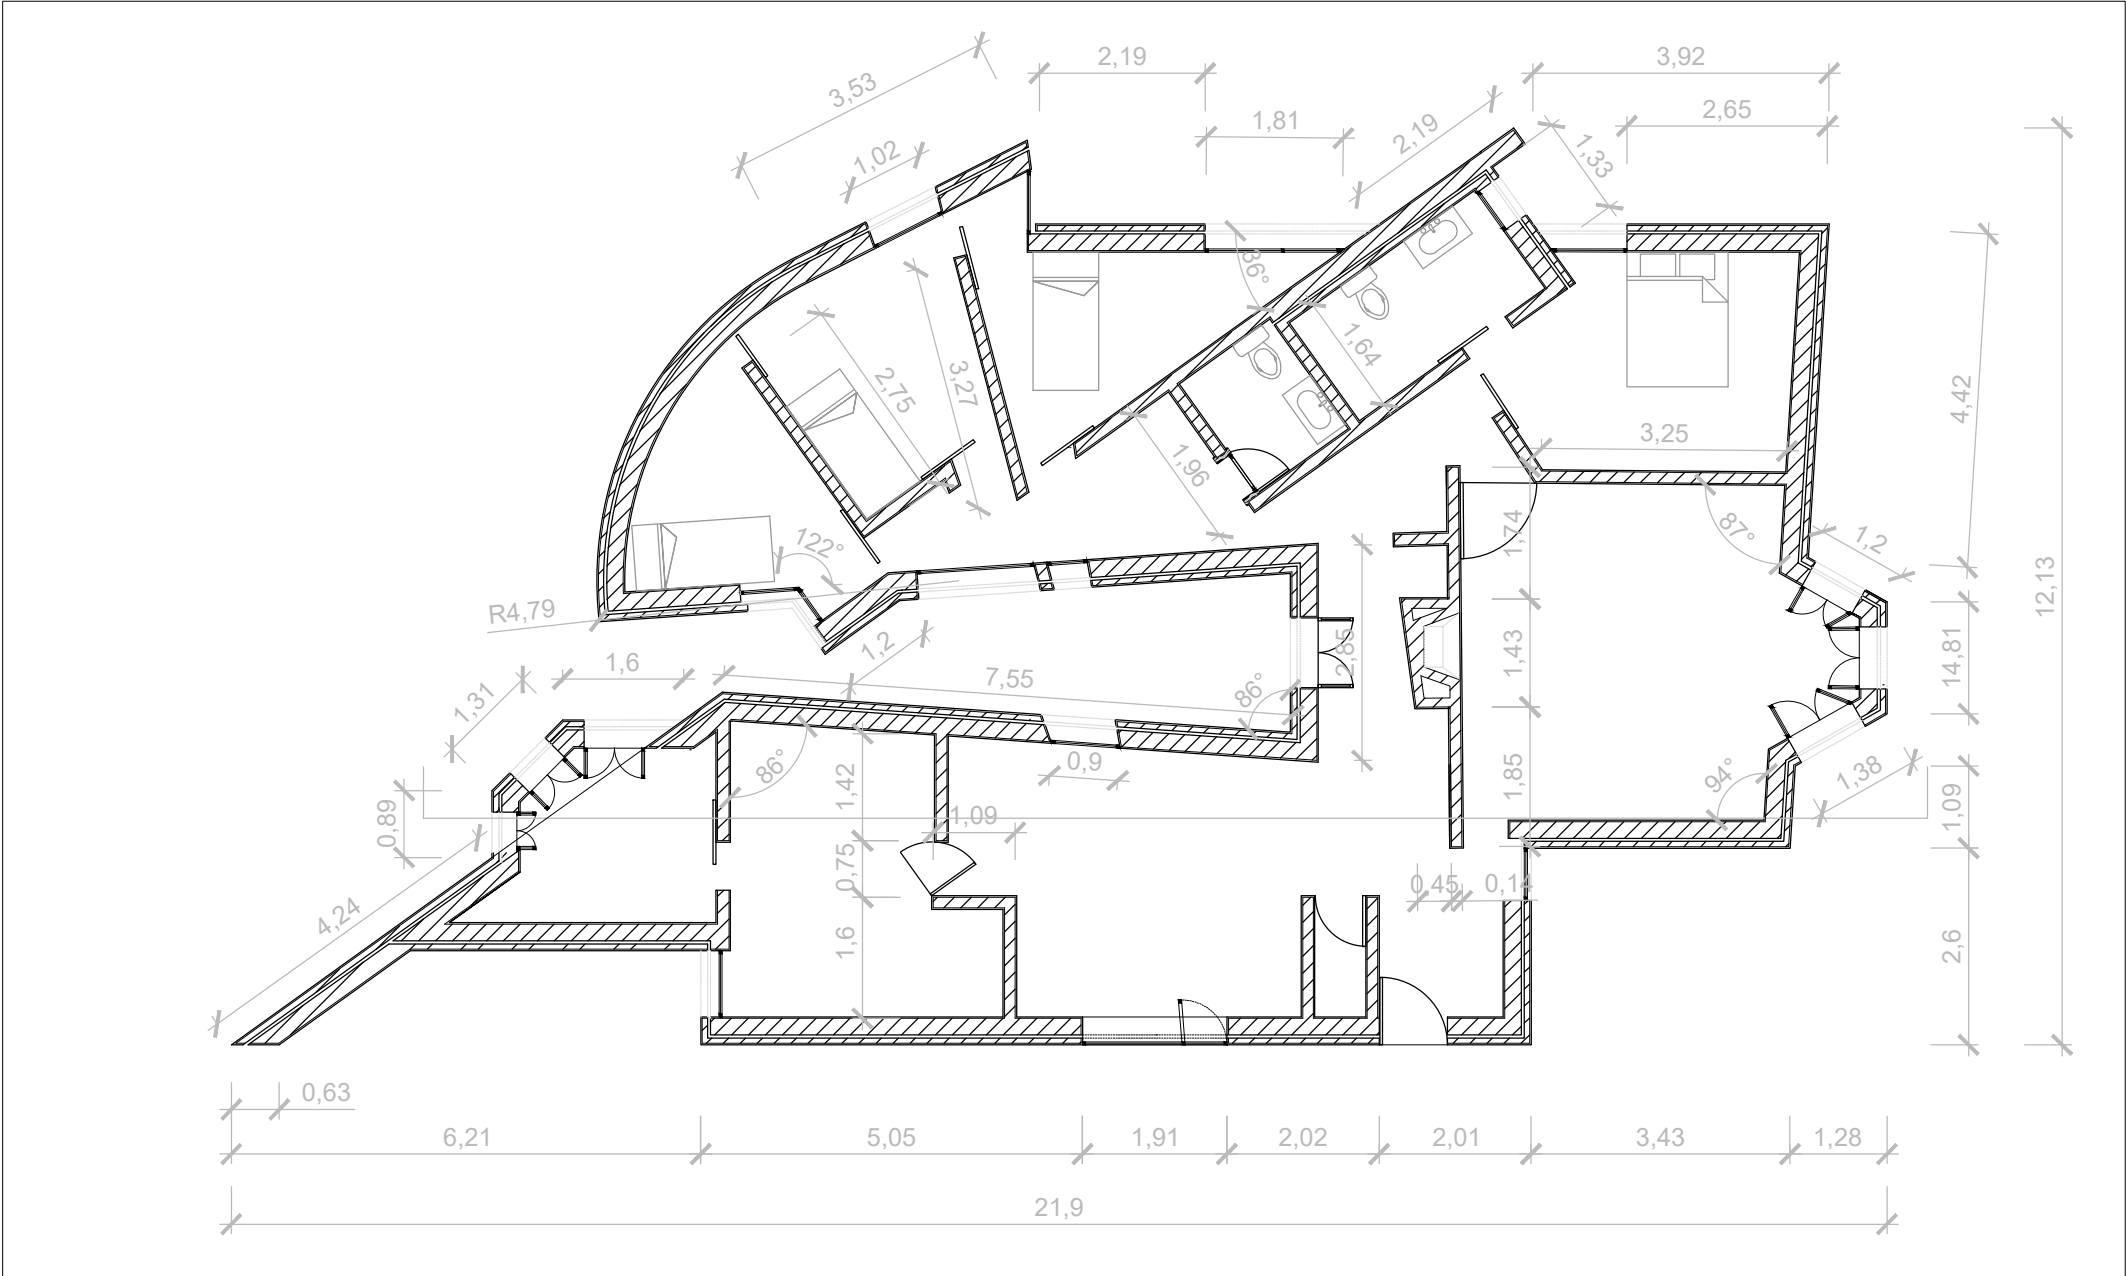

Plan with measurements
Scale 1/100

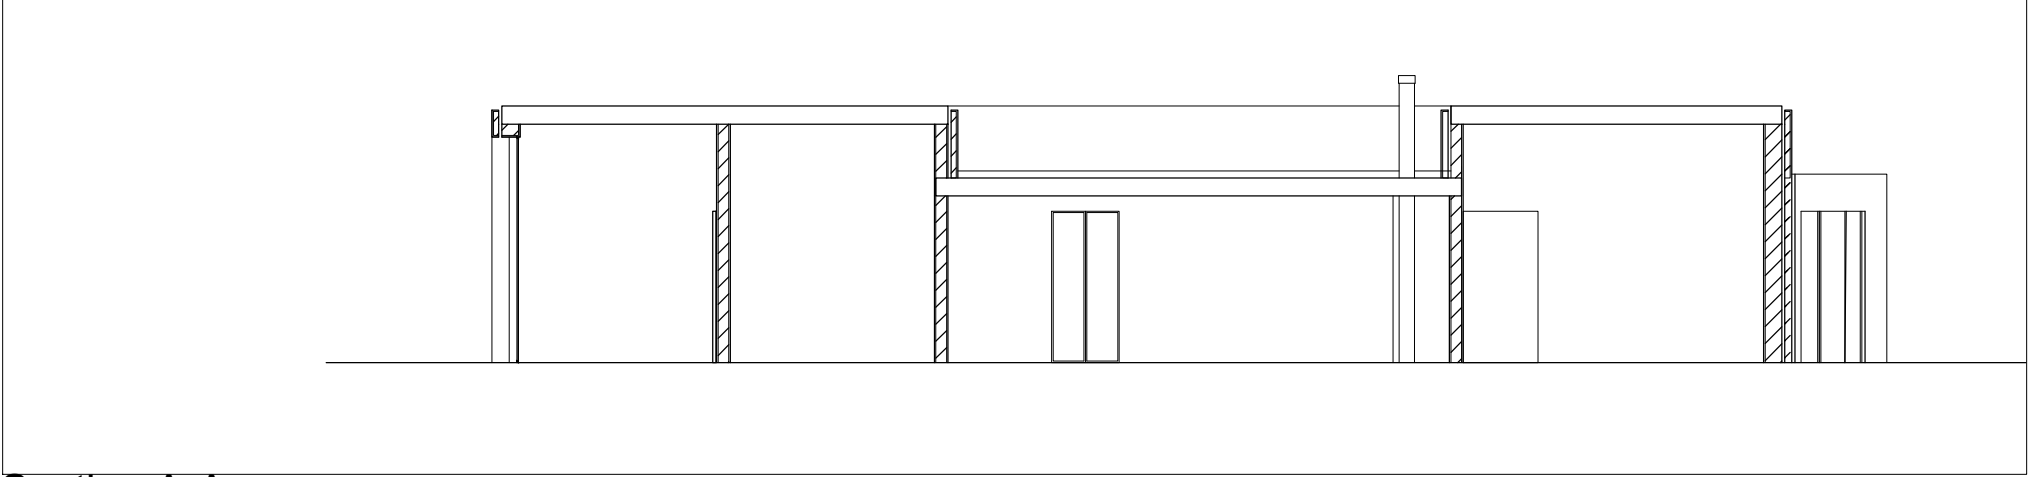

Section A-A
Scale 1/100

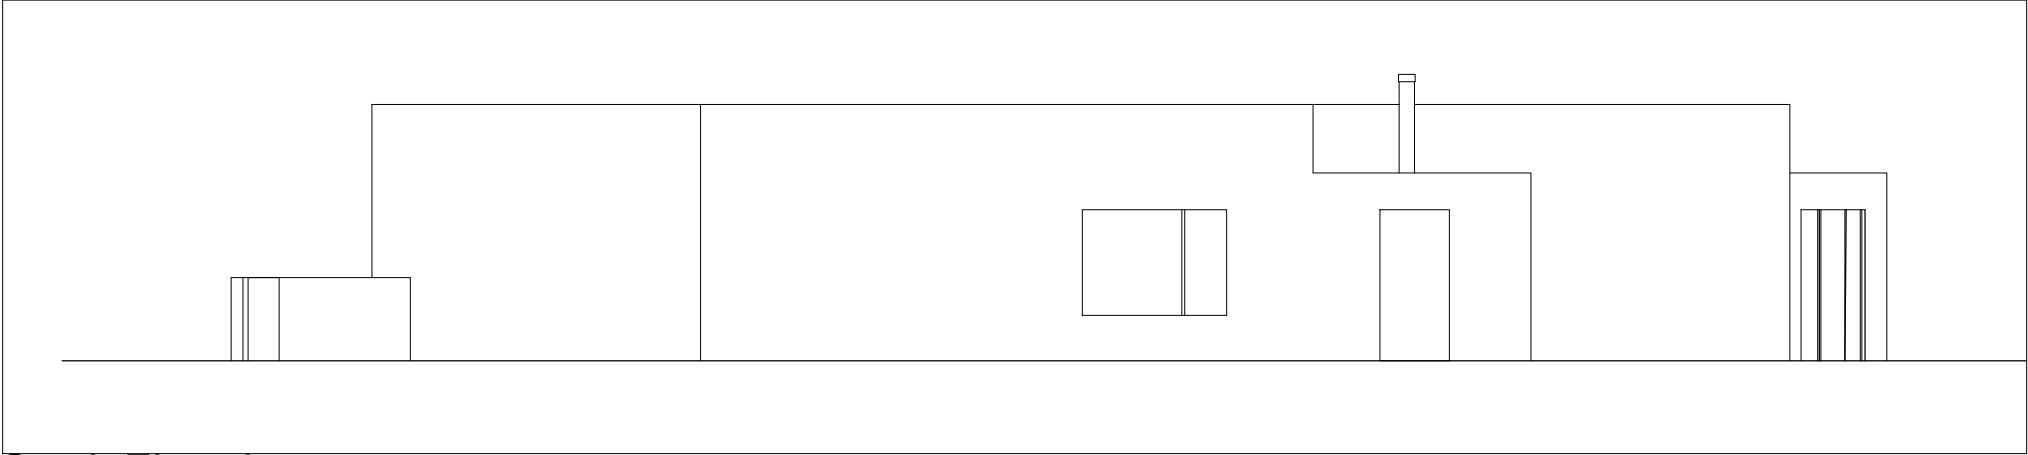

South Elevation
Scale 1/100

Álvaro Siza

Casa Antonio Carlos Siza

Plan e Pormenor - Porta E

Łukasz Marek Frąć	Date 17.10.2024
-------------------	--------------------