




# Work I Siza House Technical Drawings

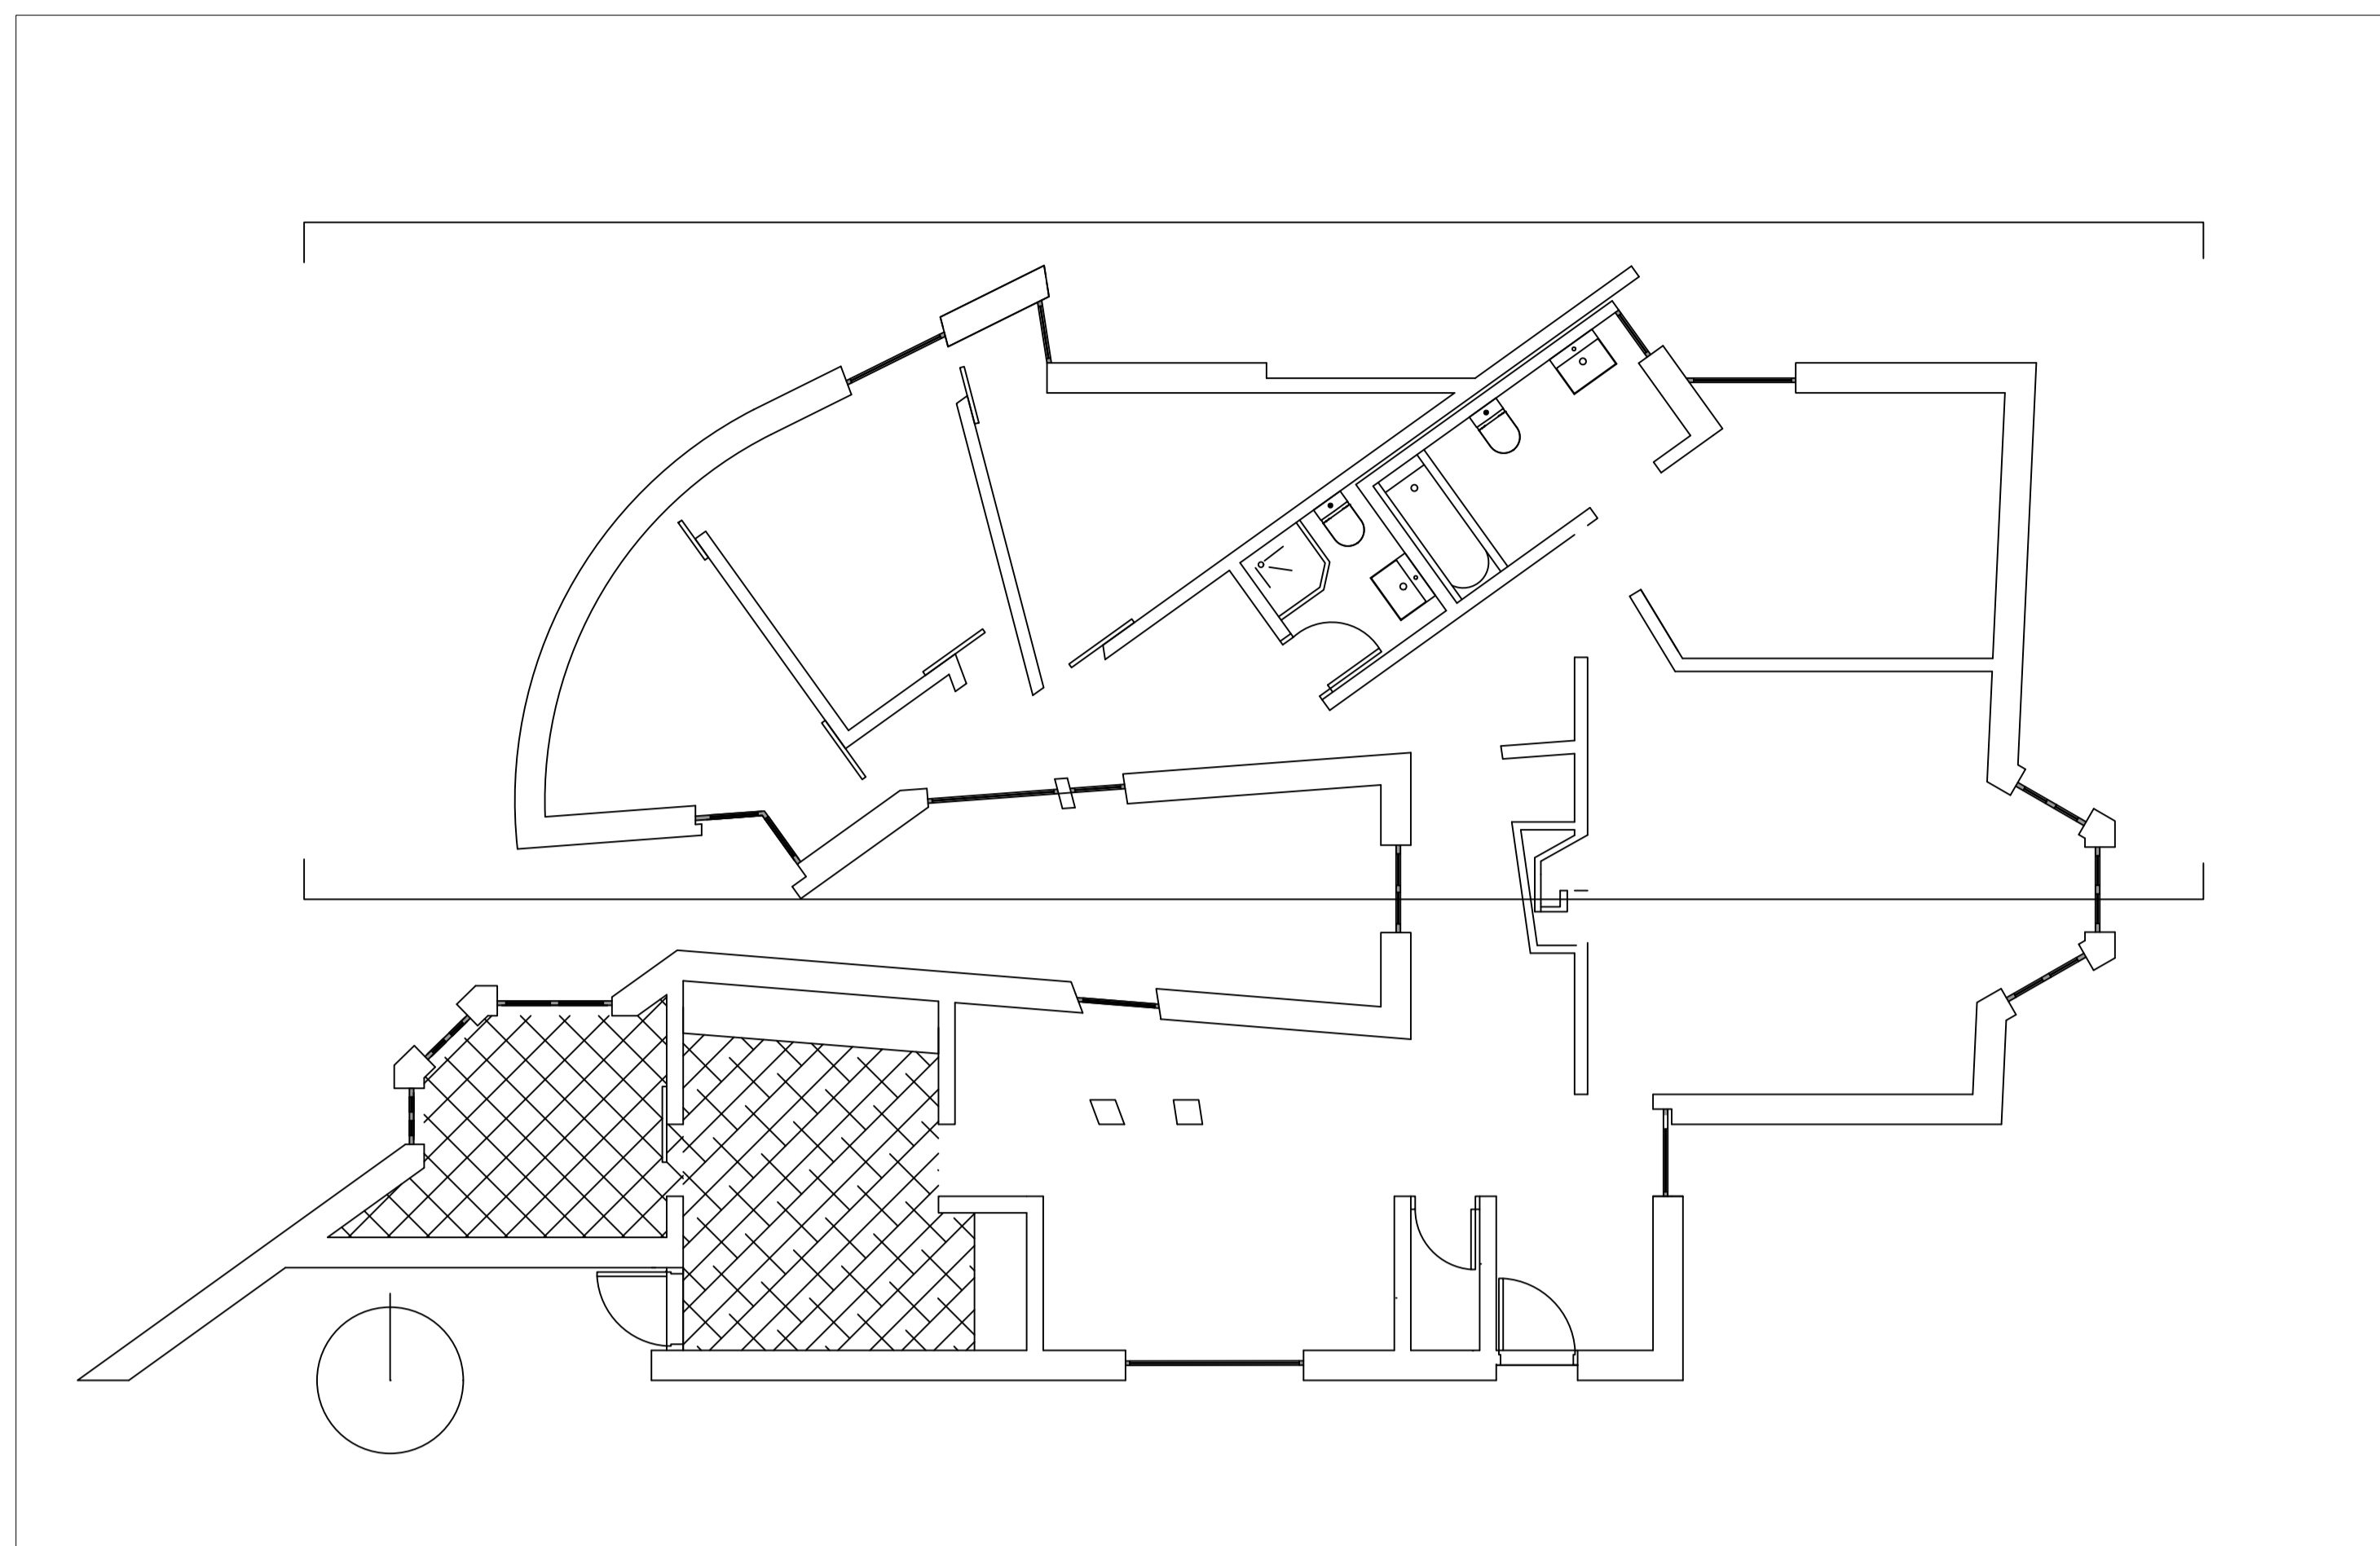


Plan 1:100

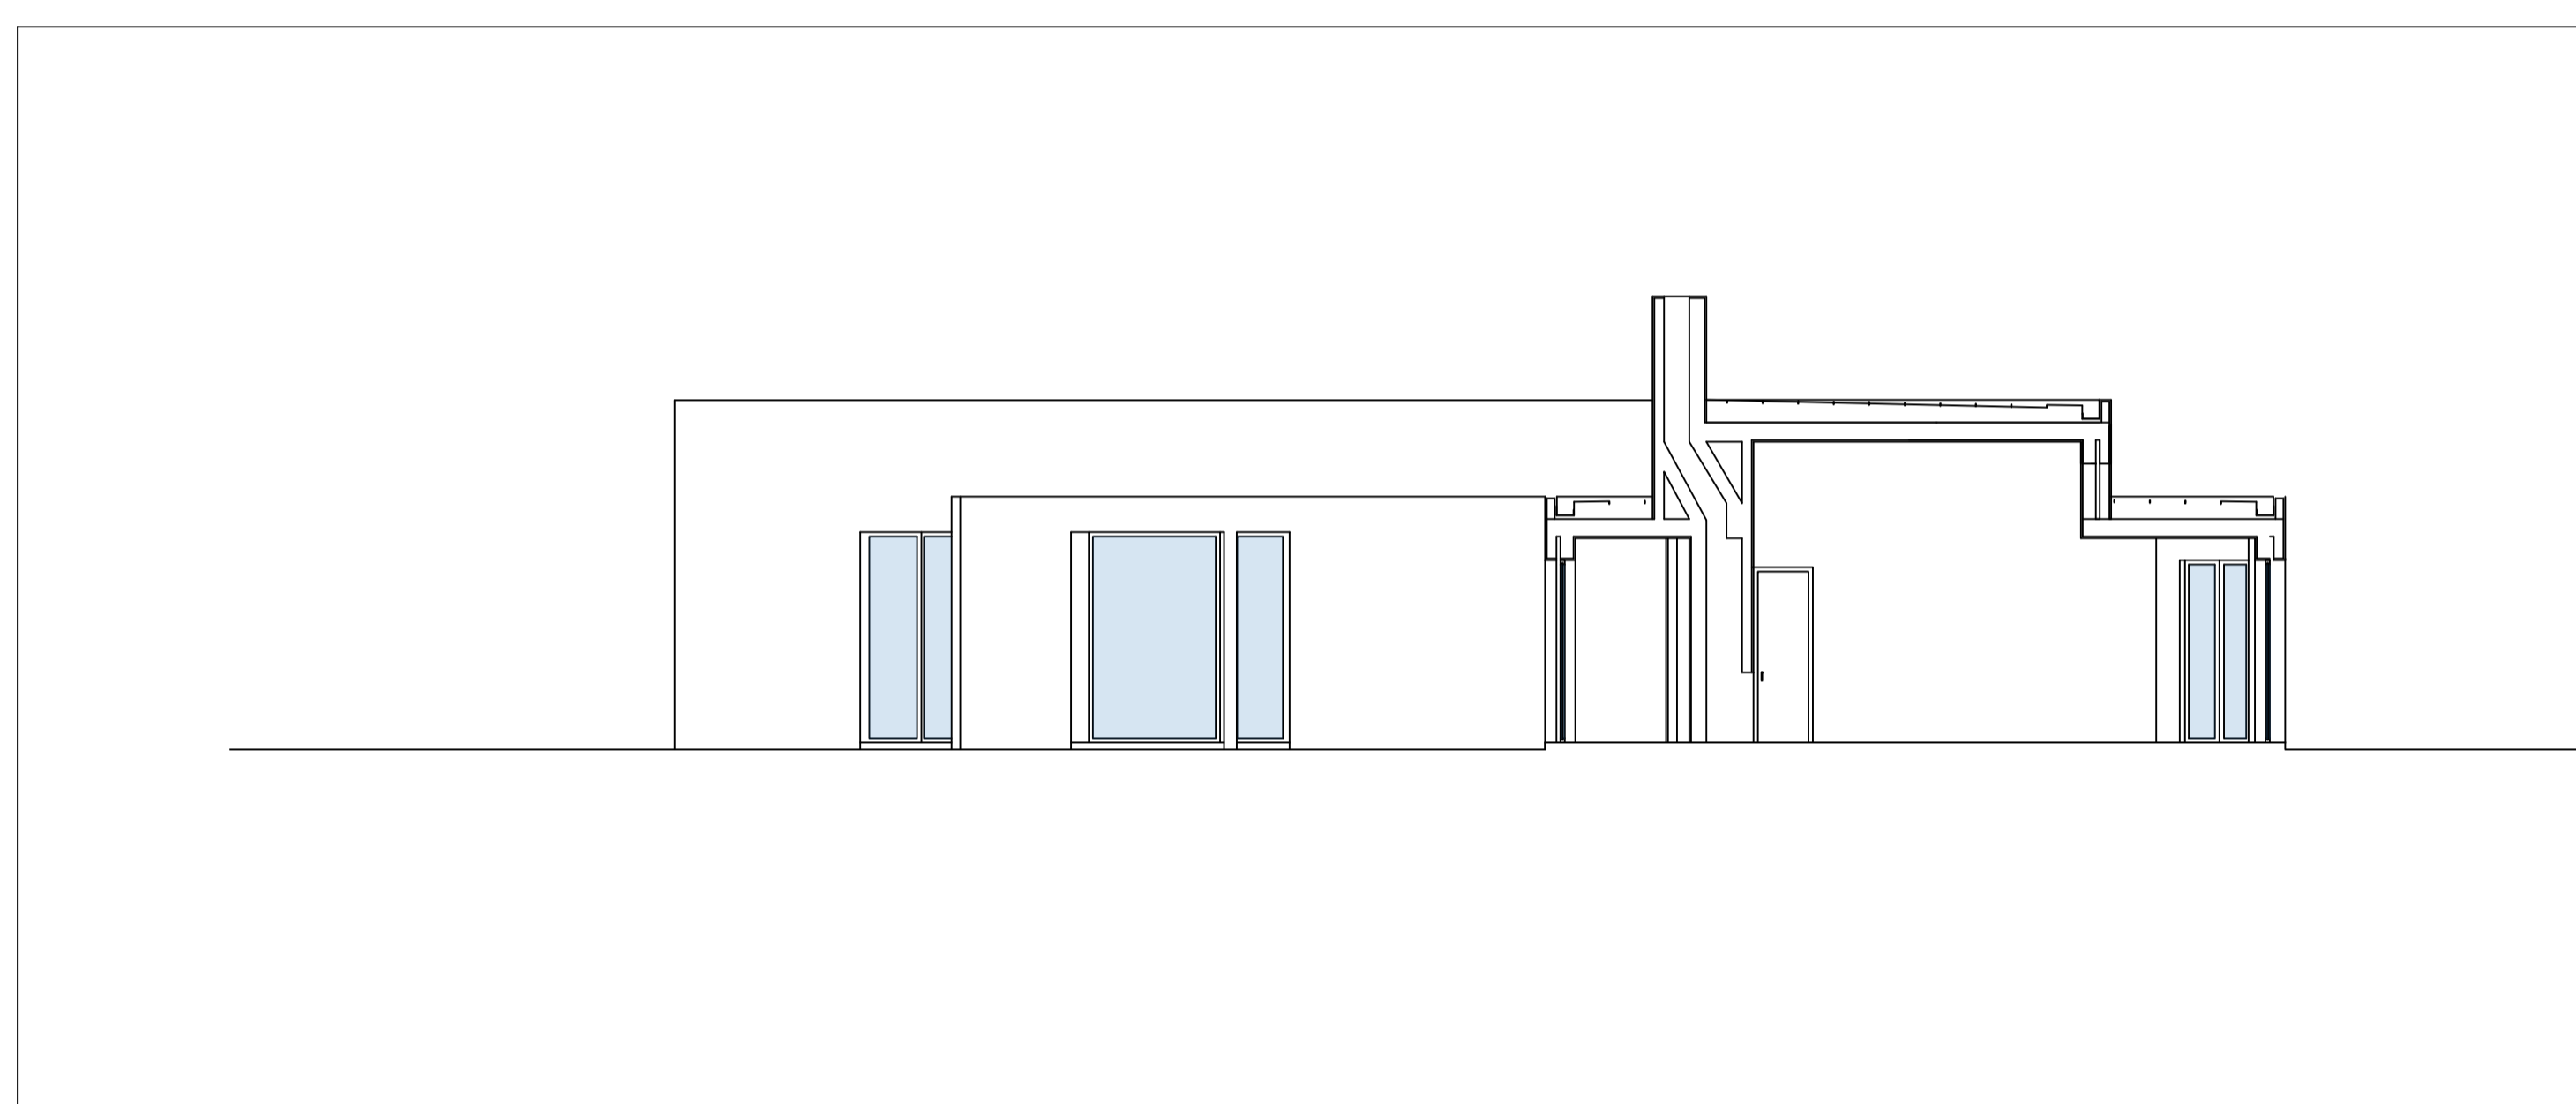


Section 1:100

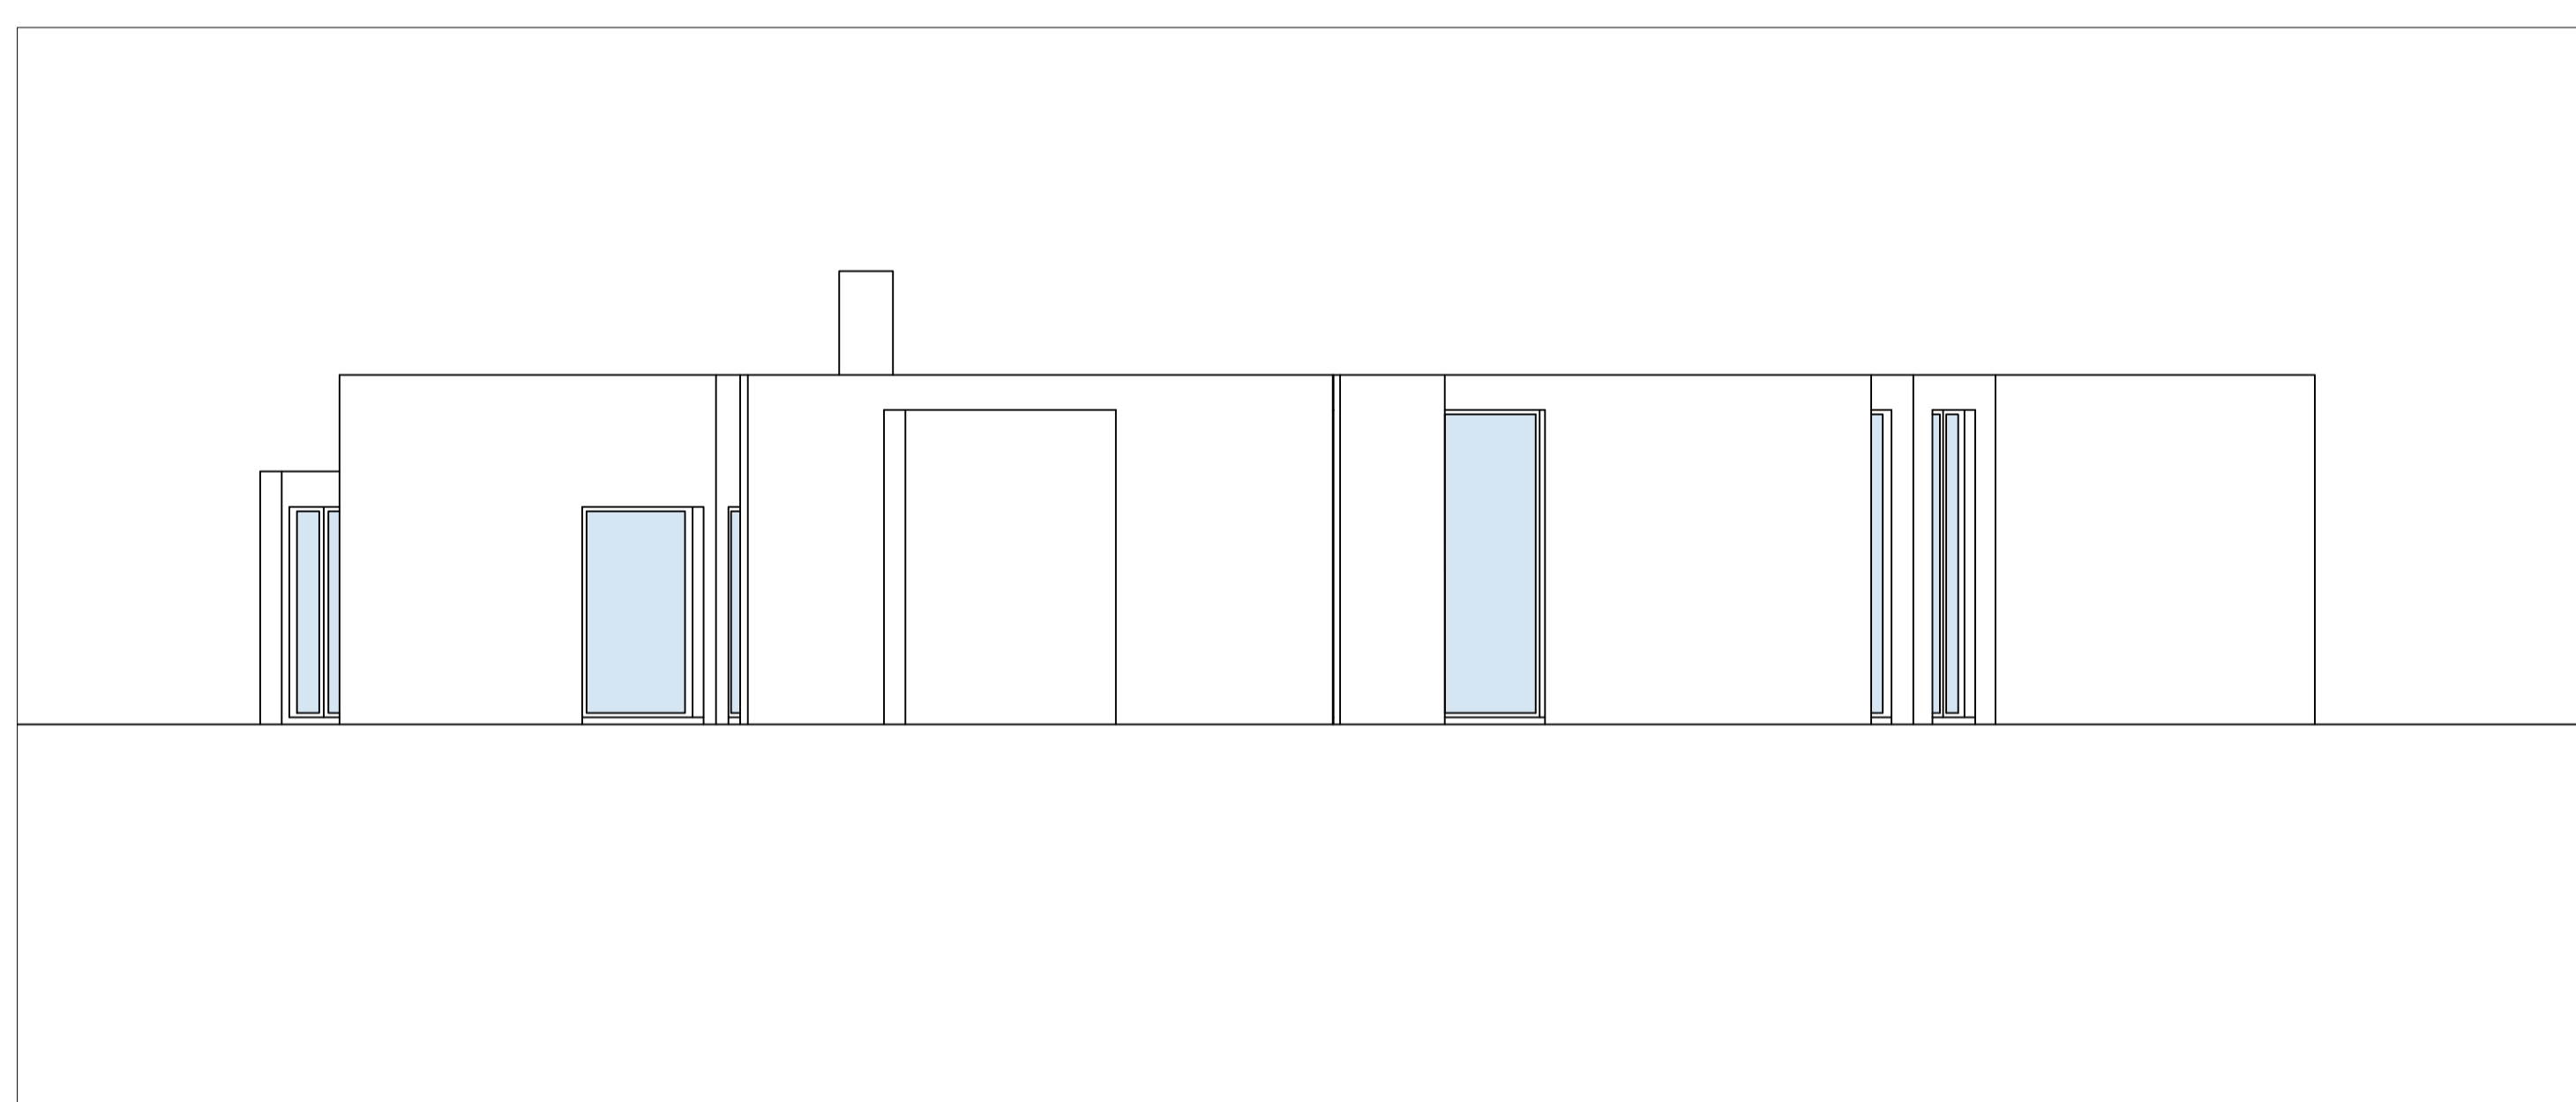


North Elevation 1:100

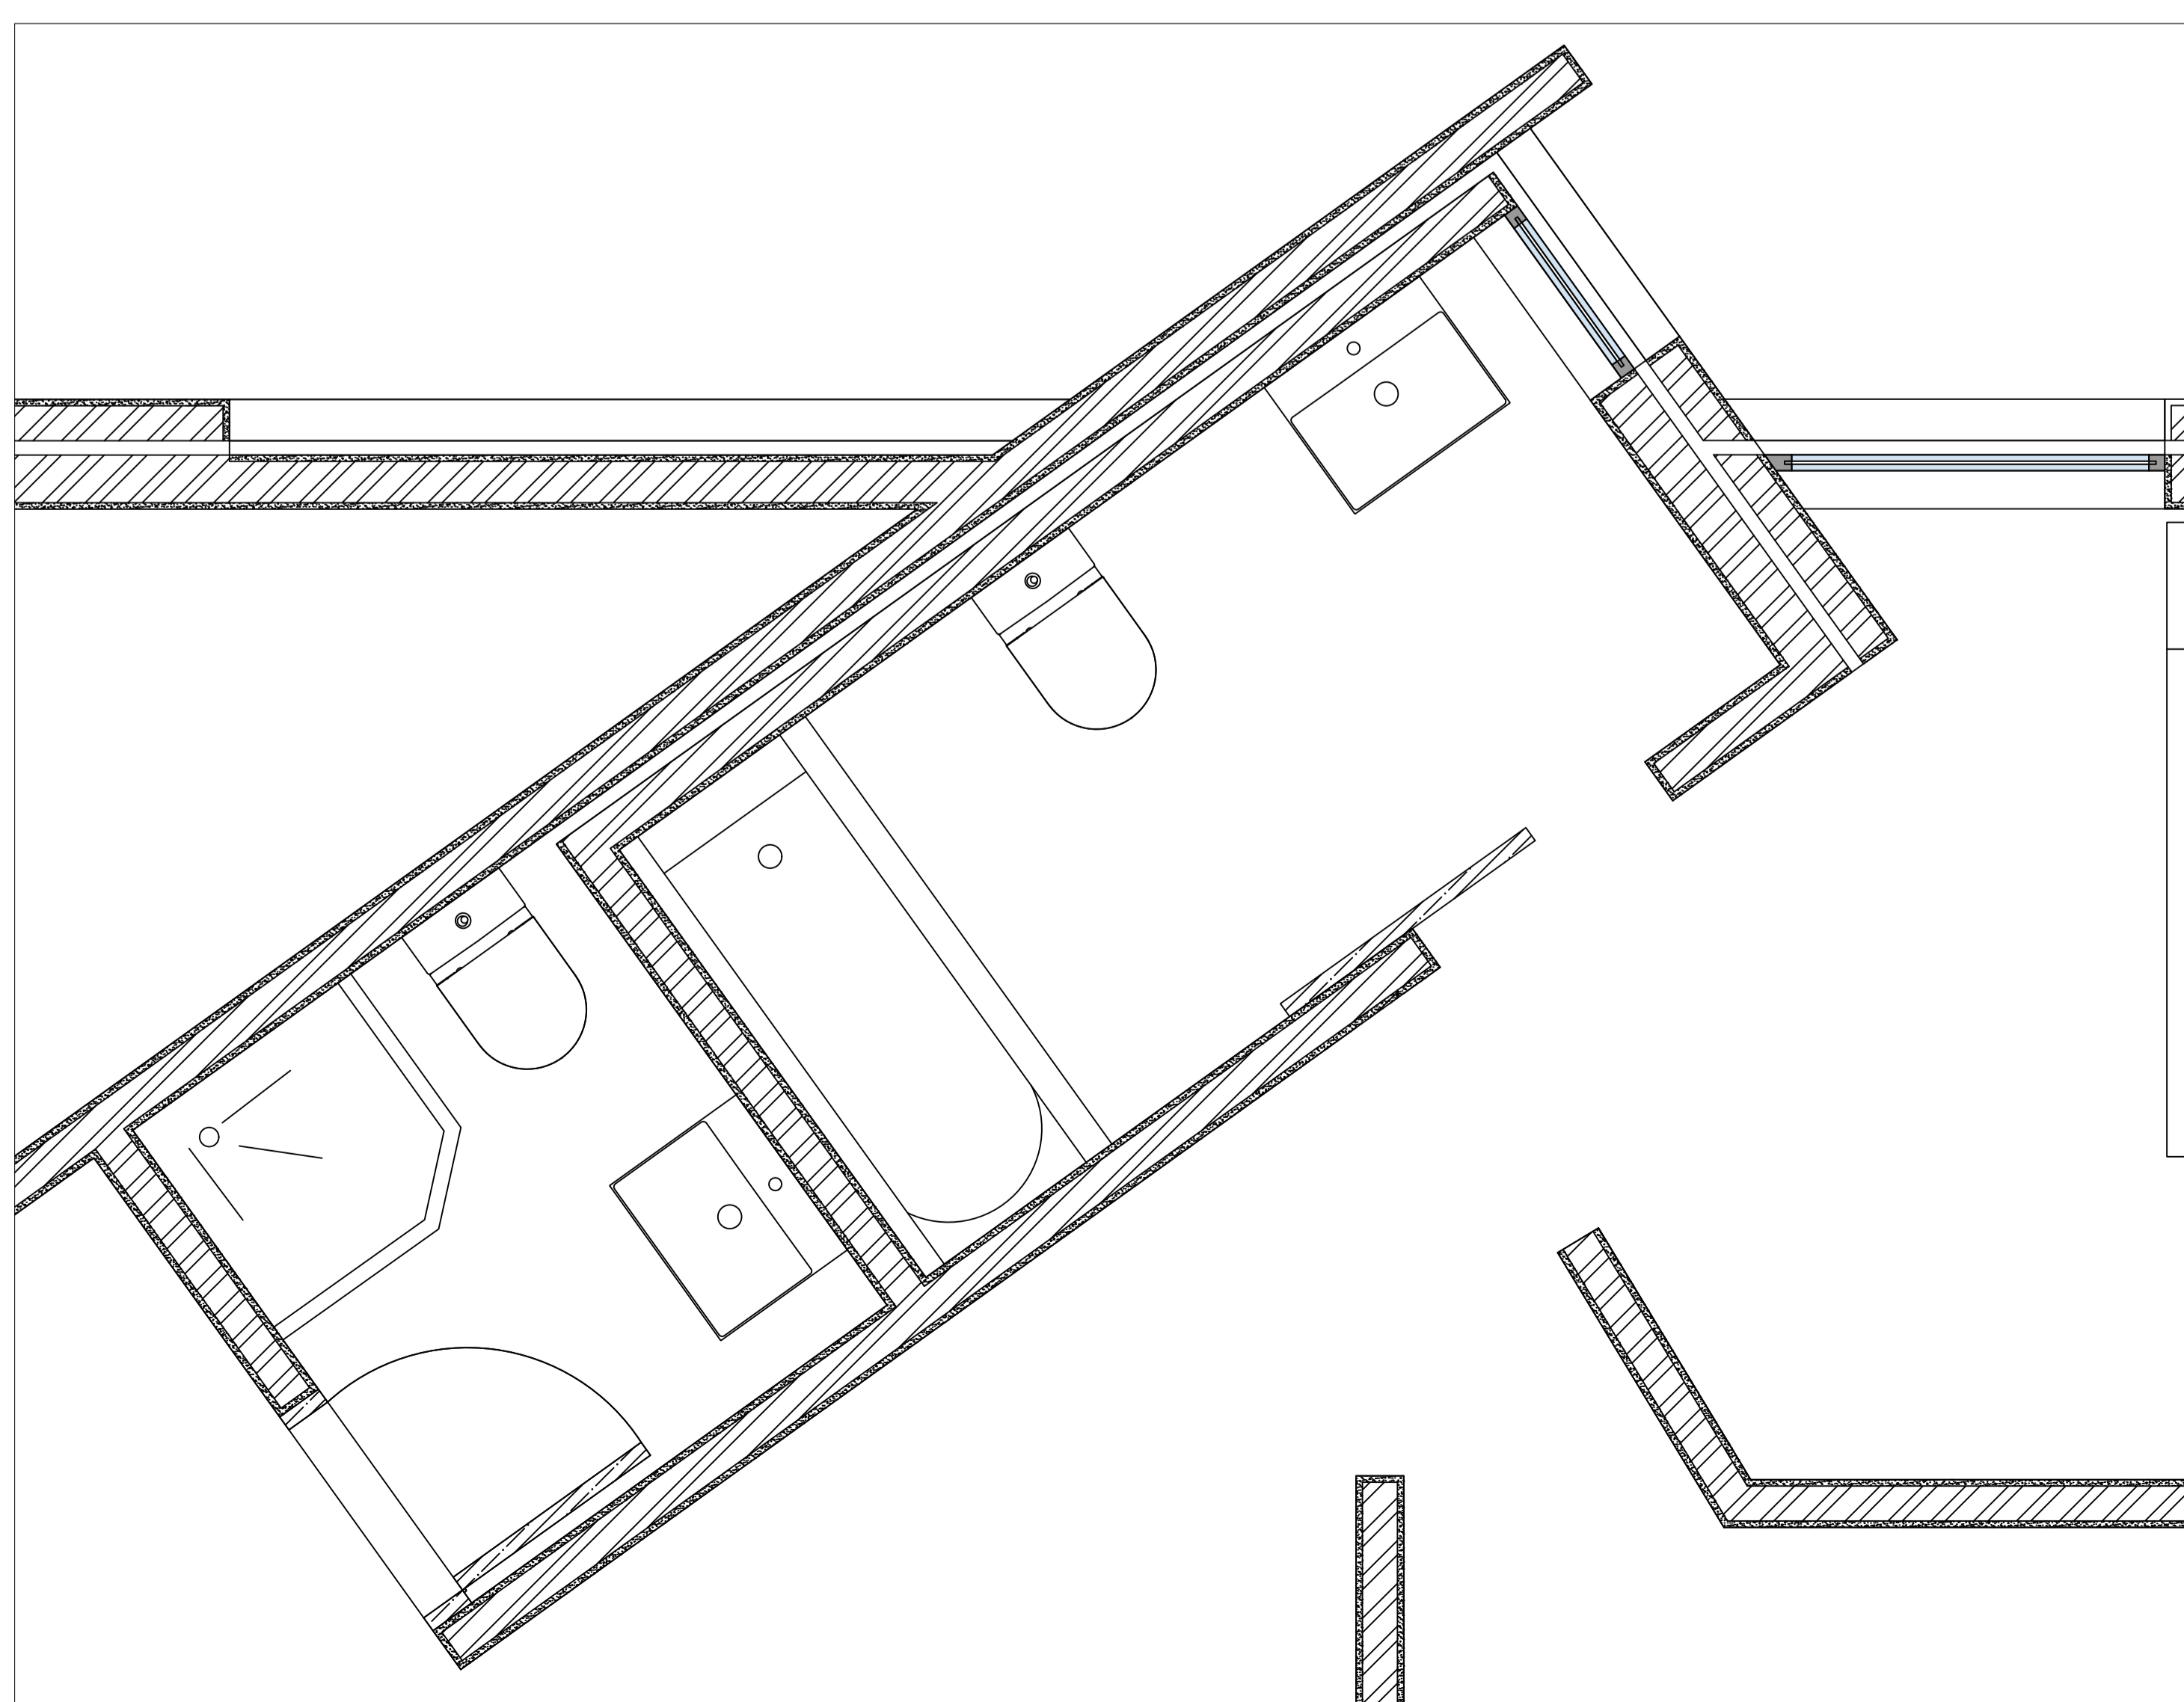

S.I Equipments 1:20

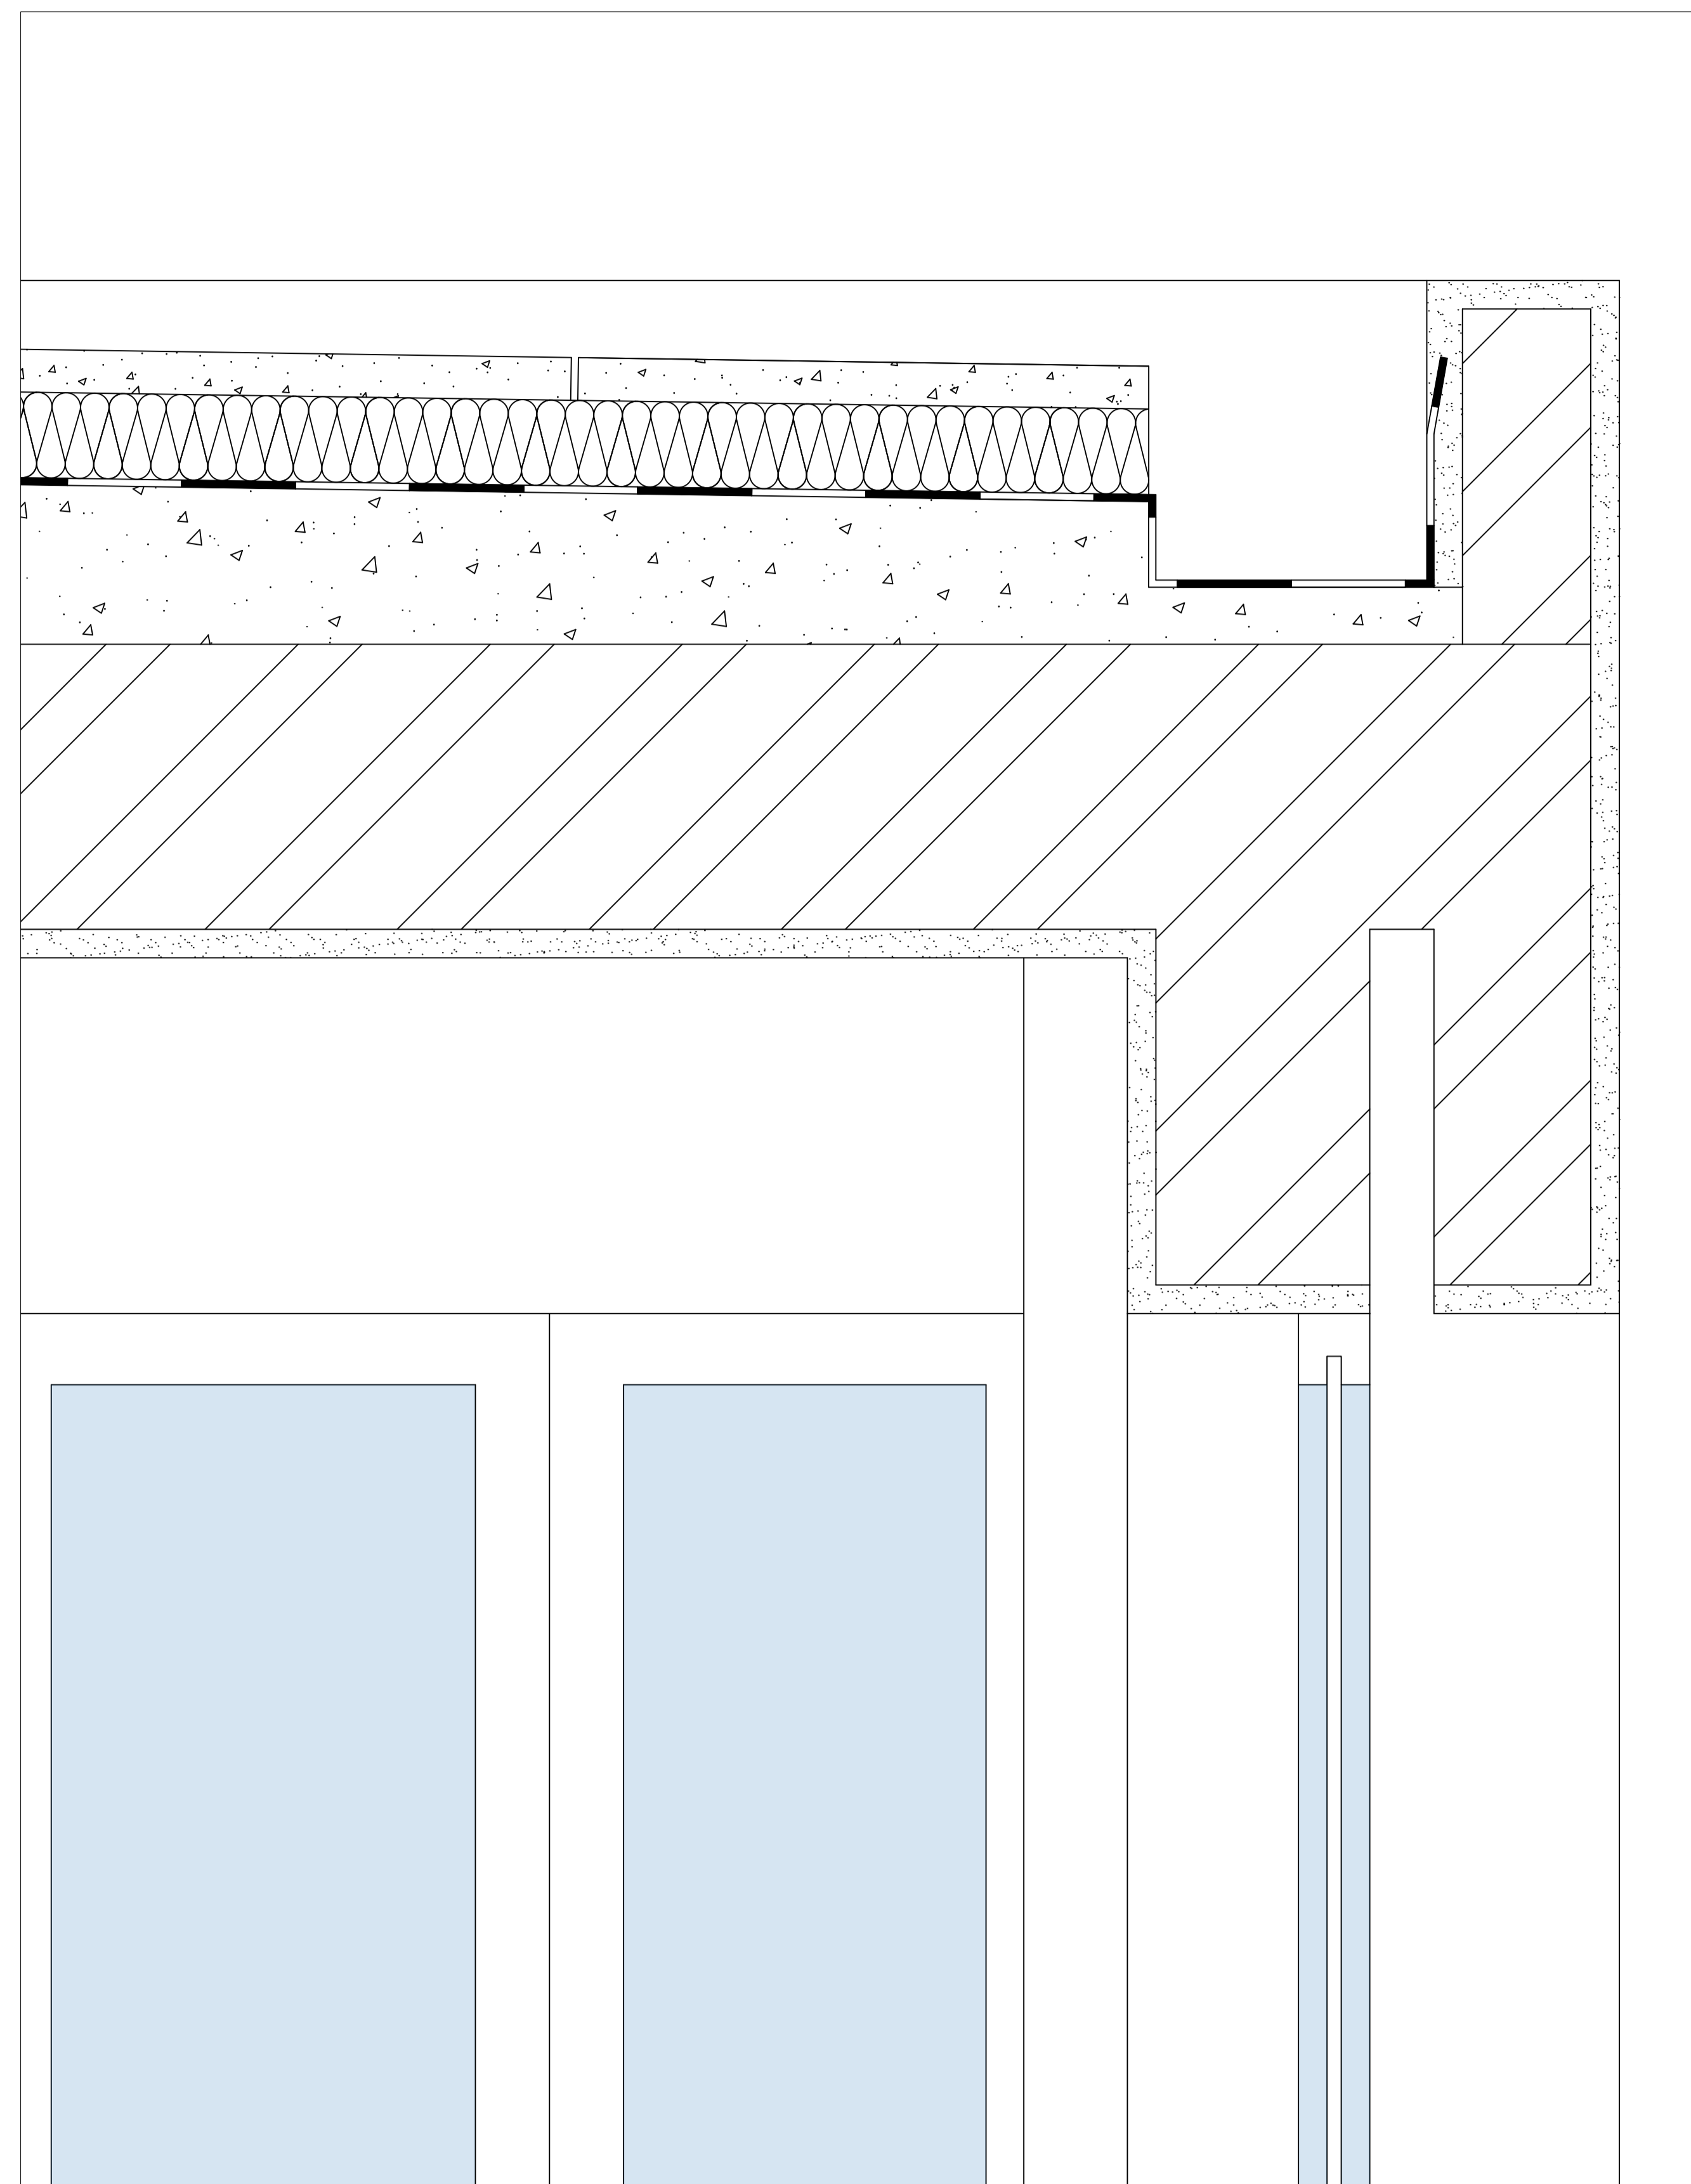

Ceiling Details 1:5

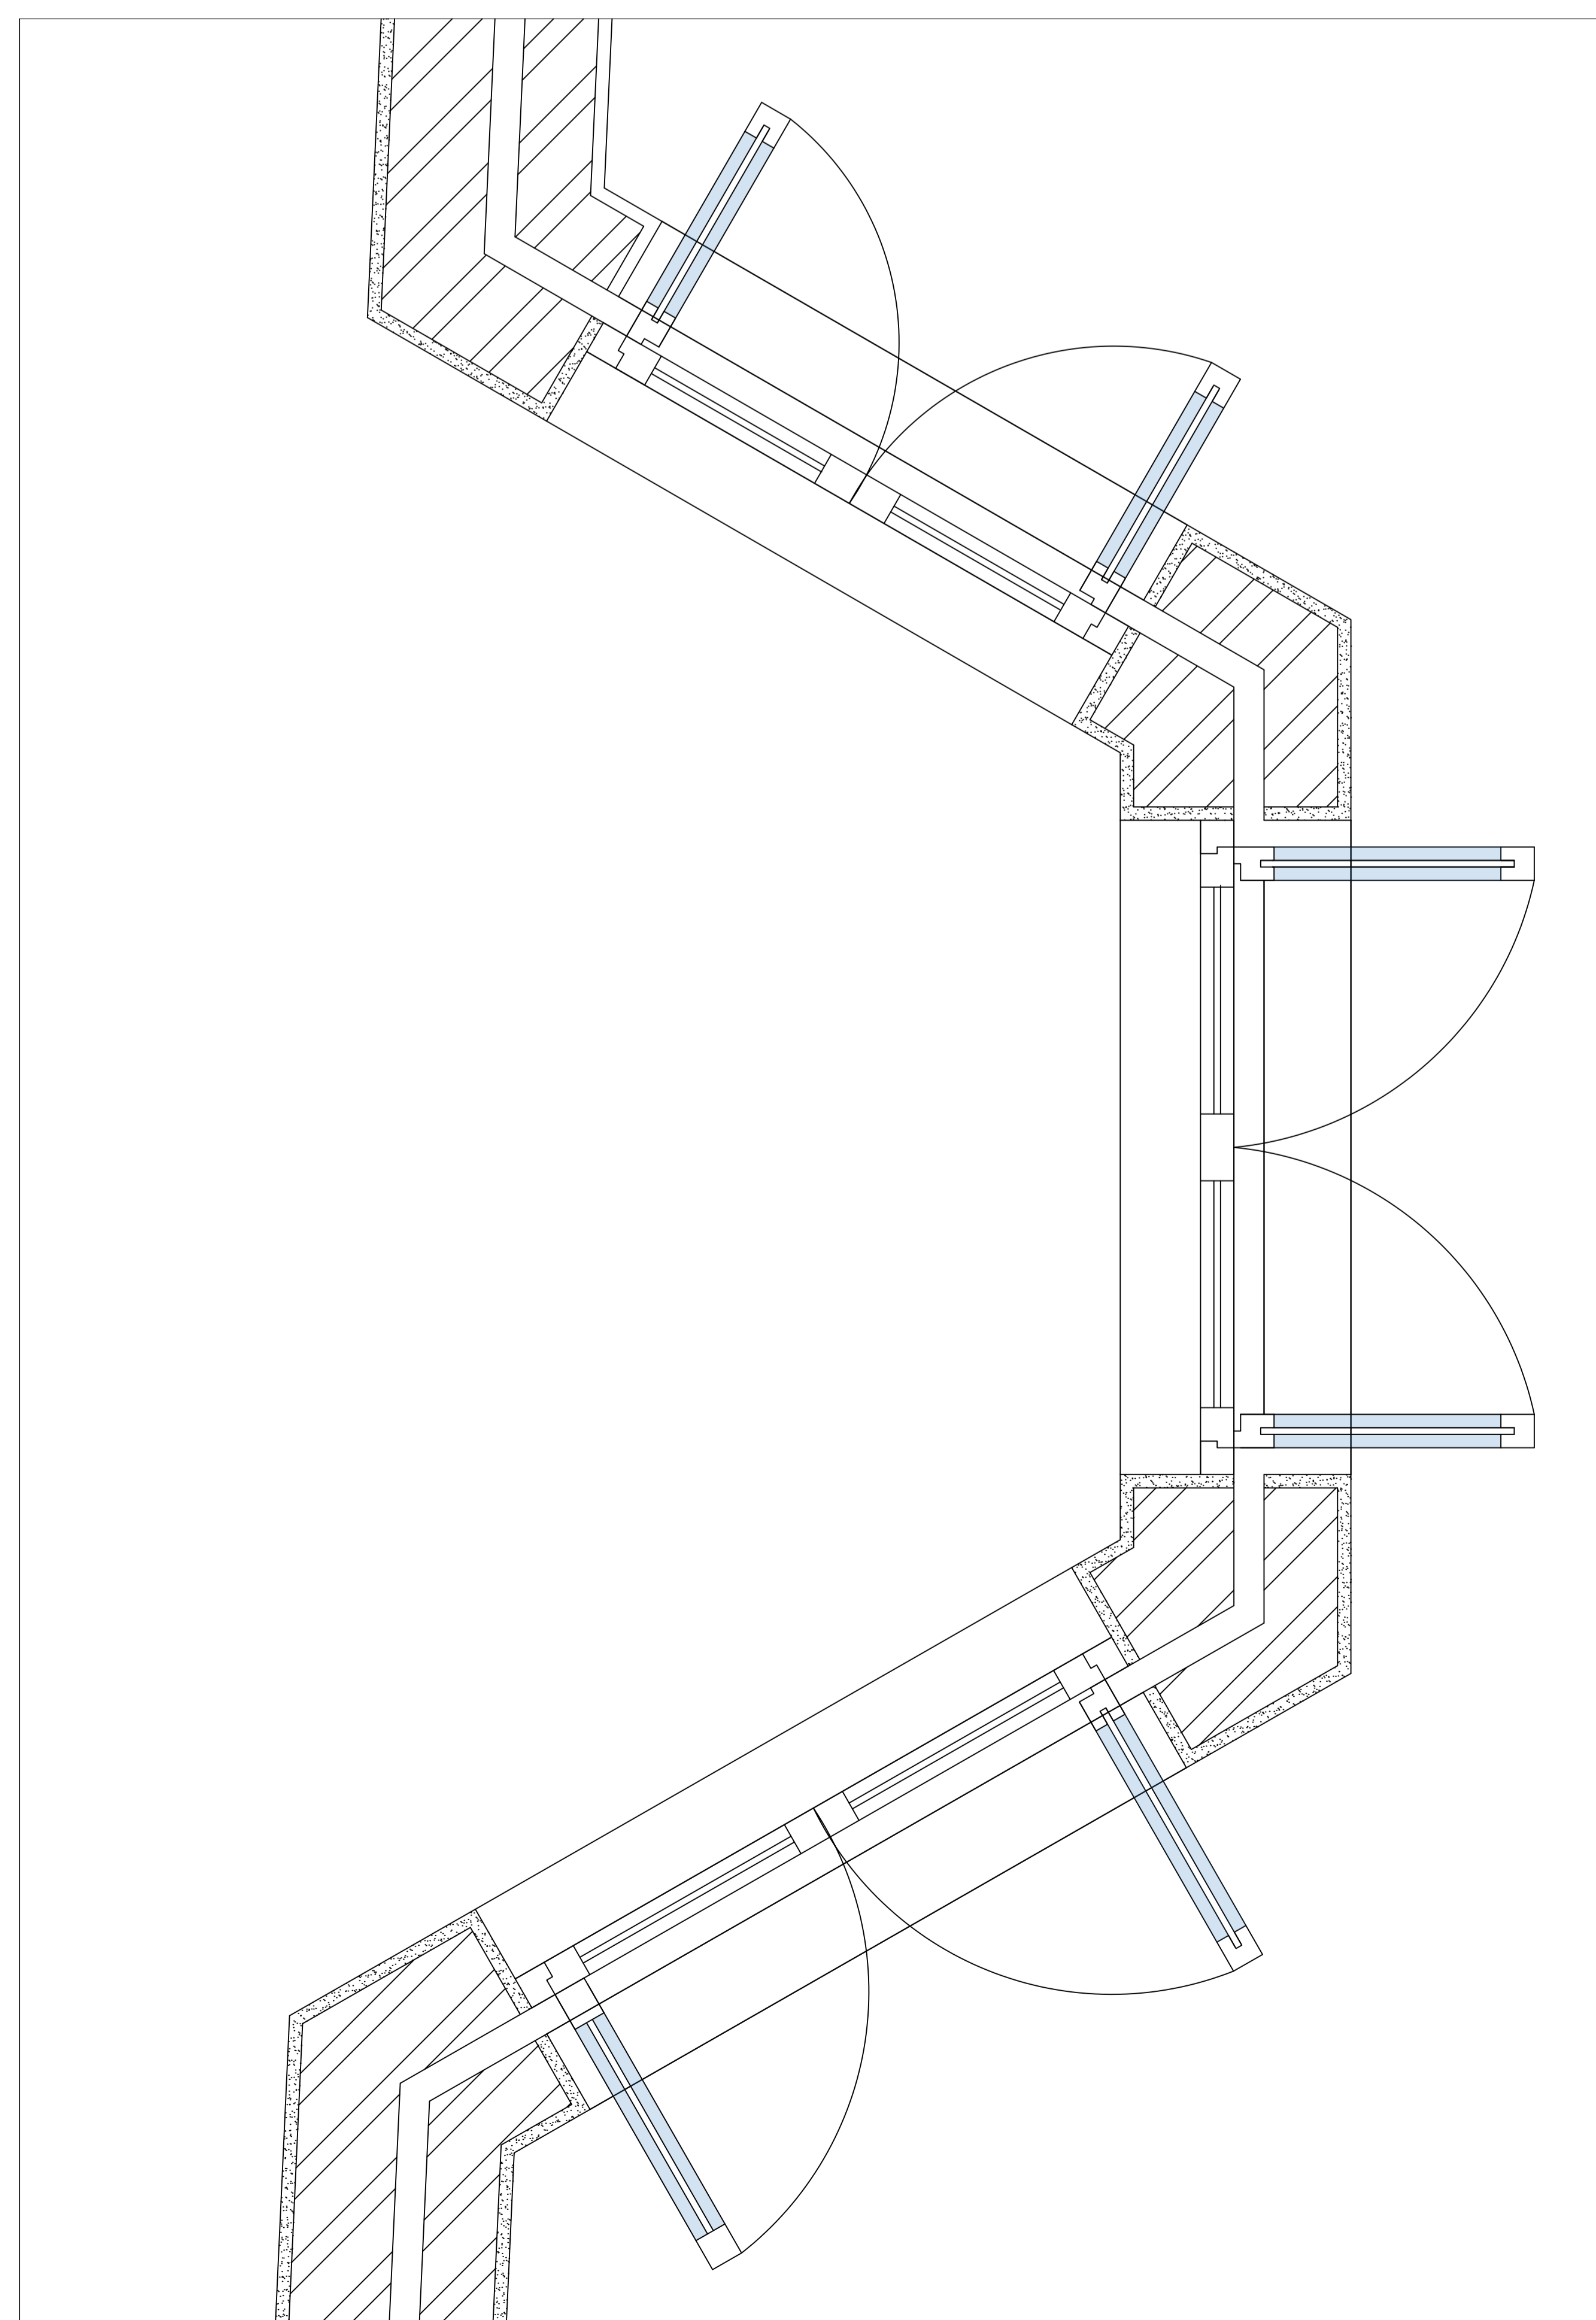

Windows Details 1:10