




Corte BB'

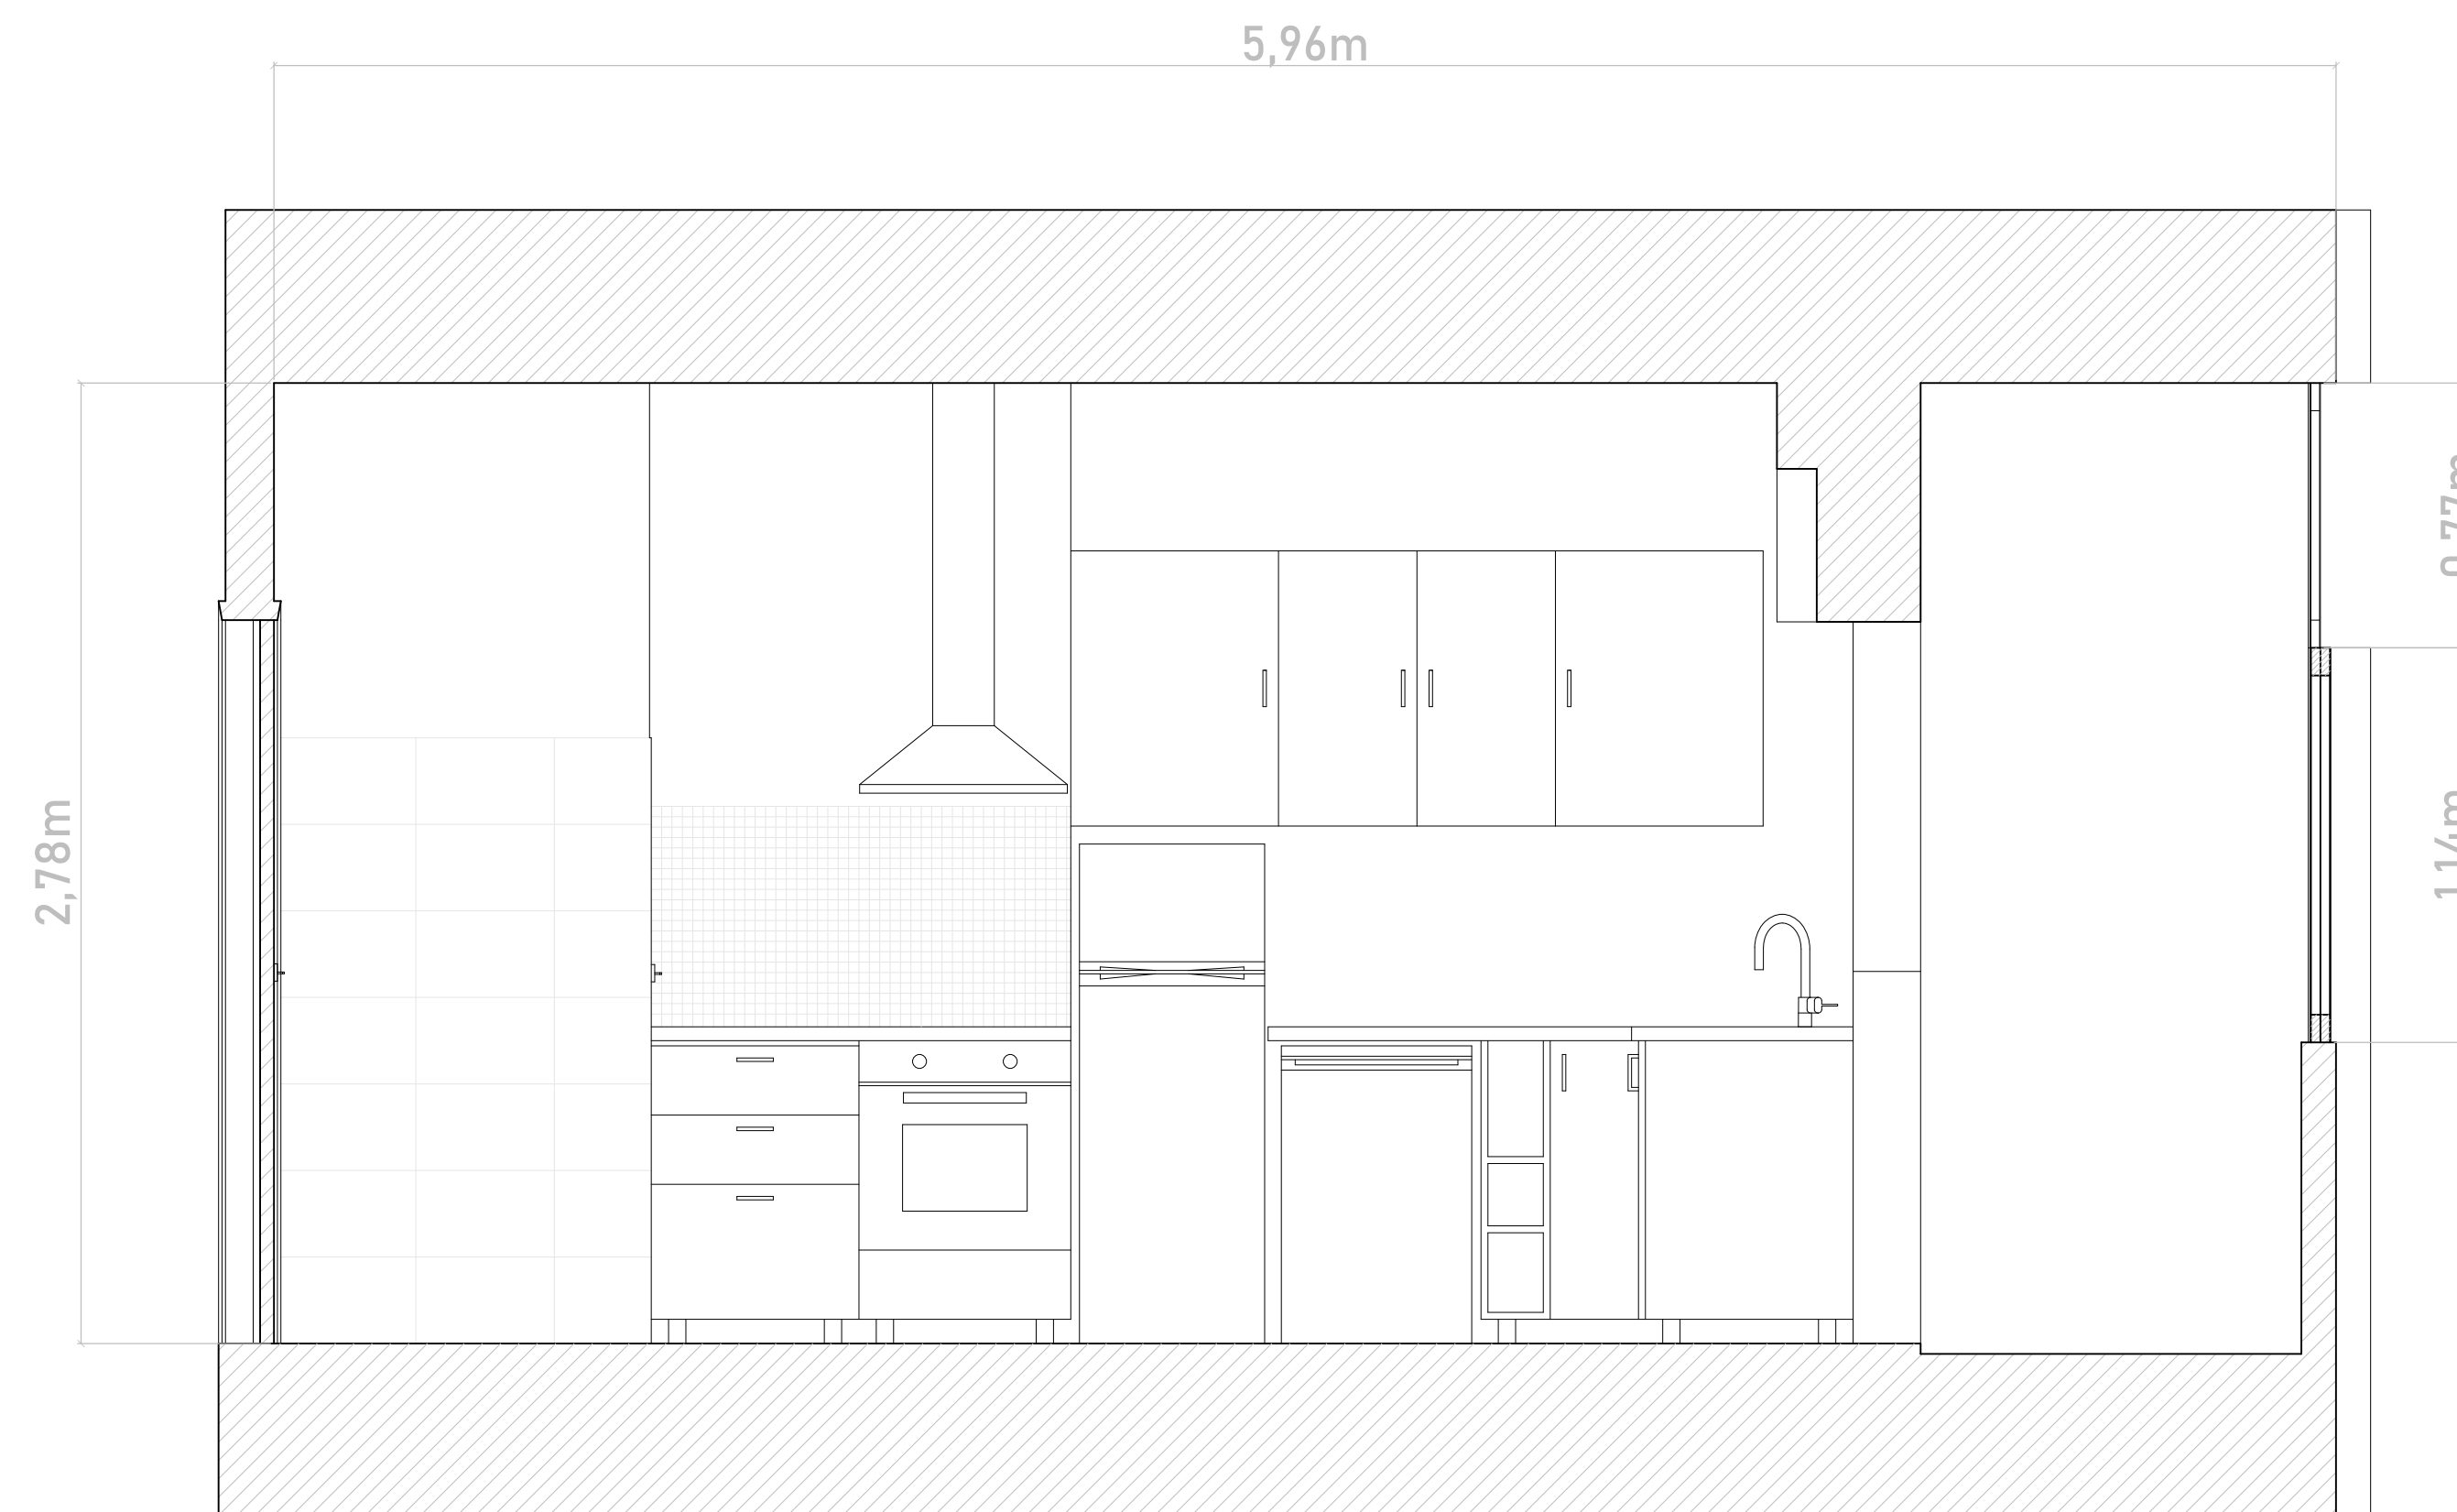

Corte AA'

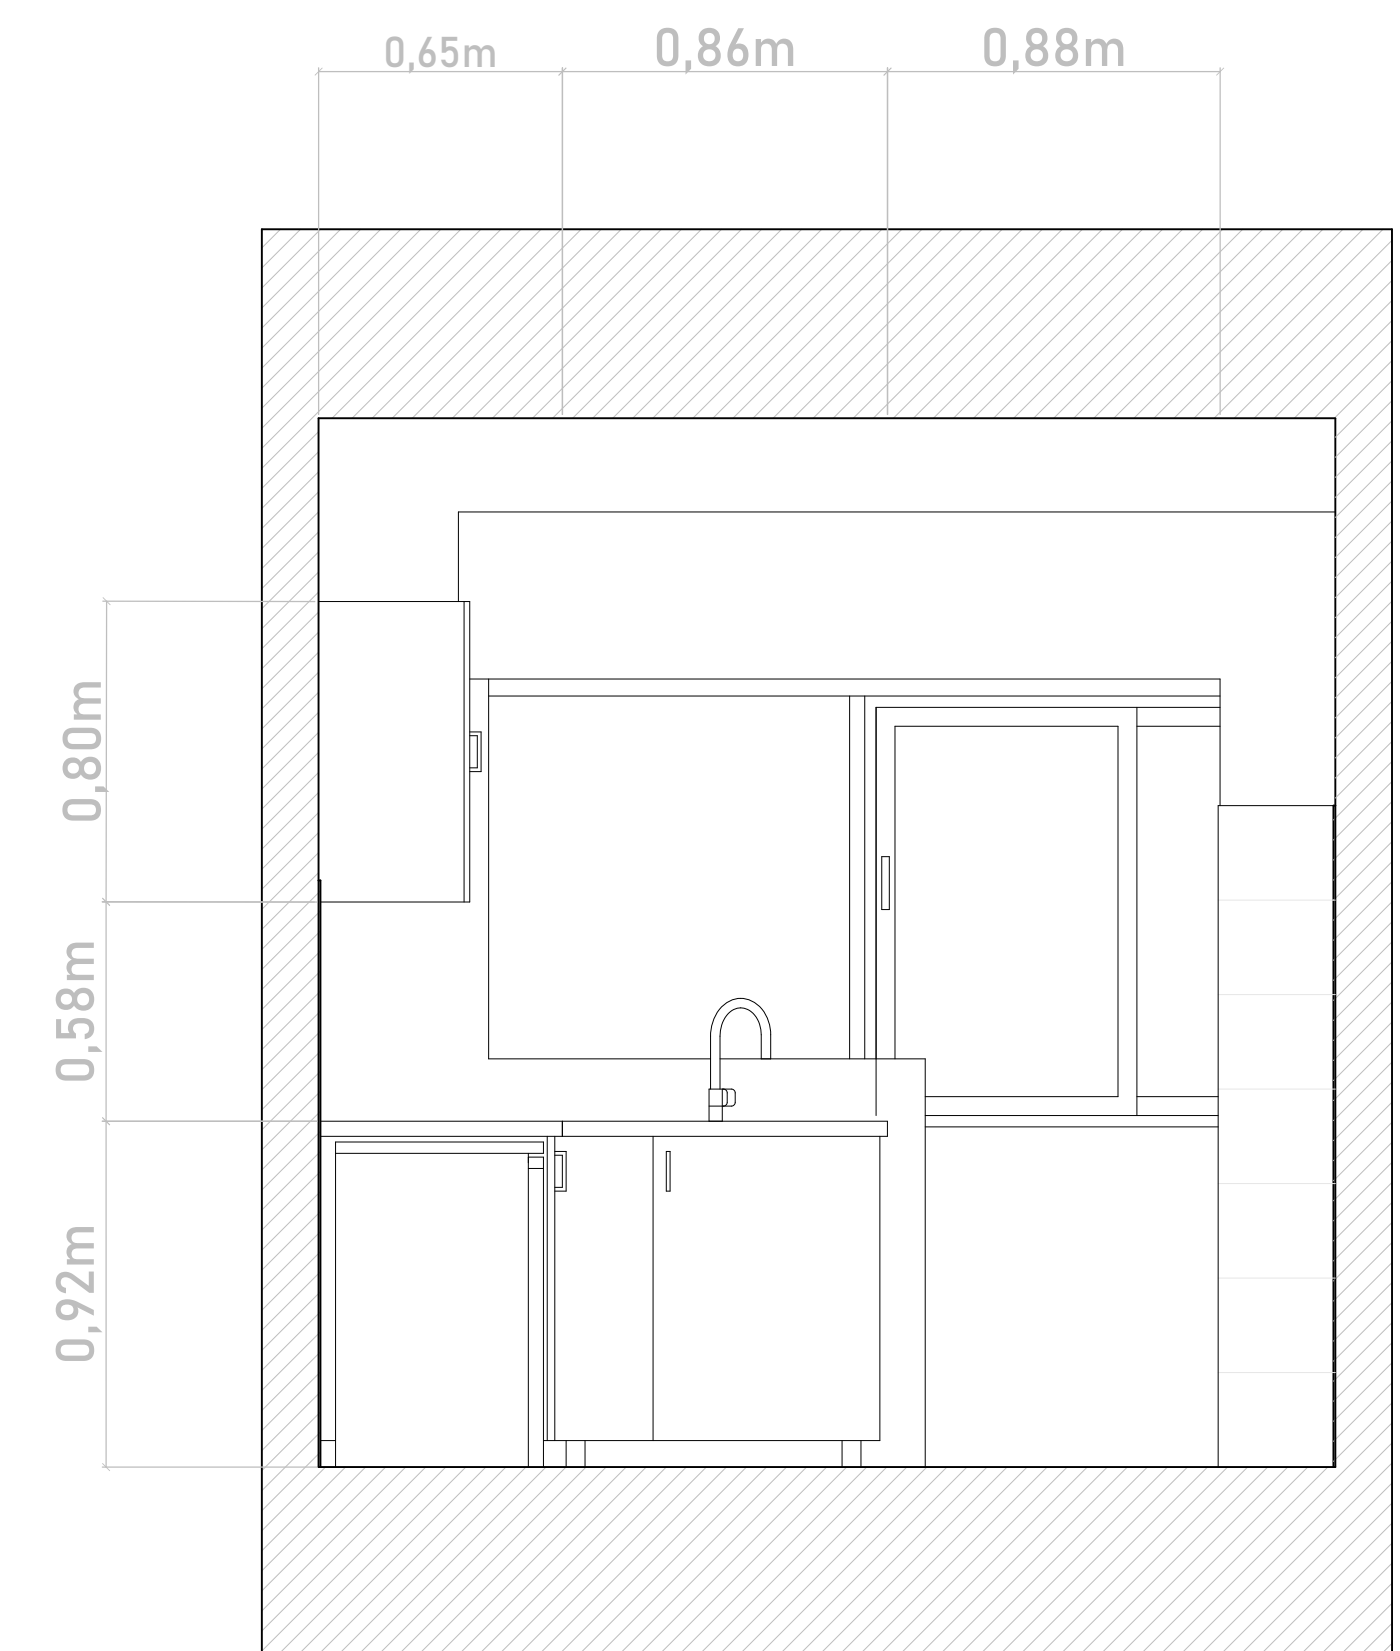

Corte CC'

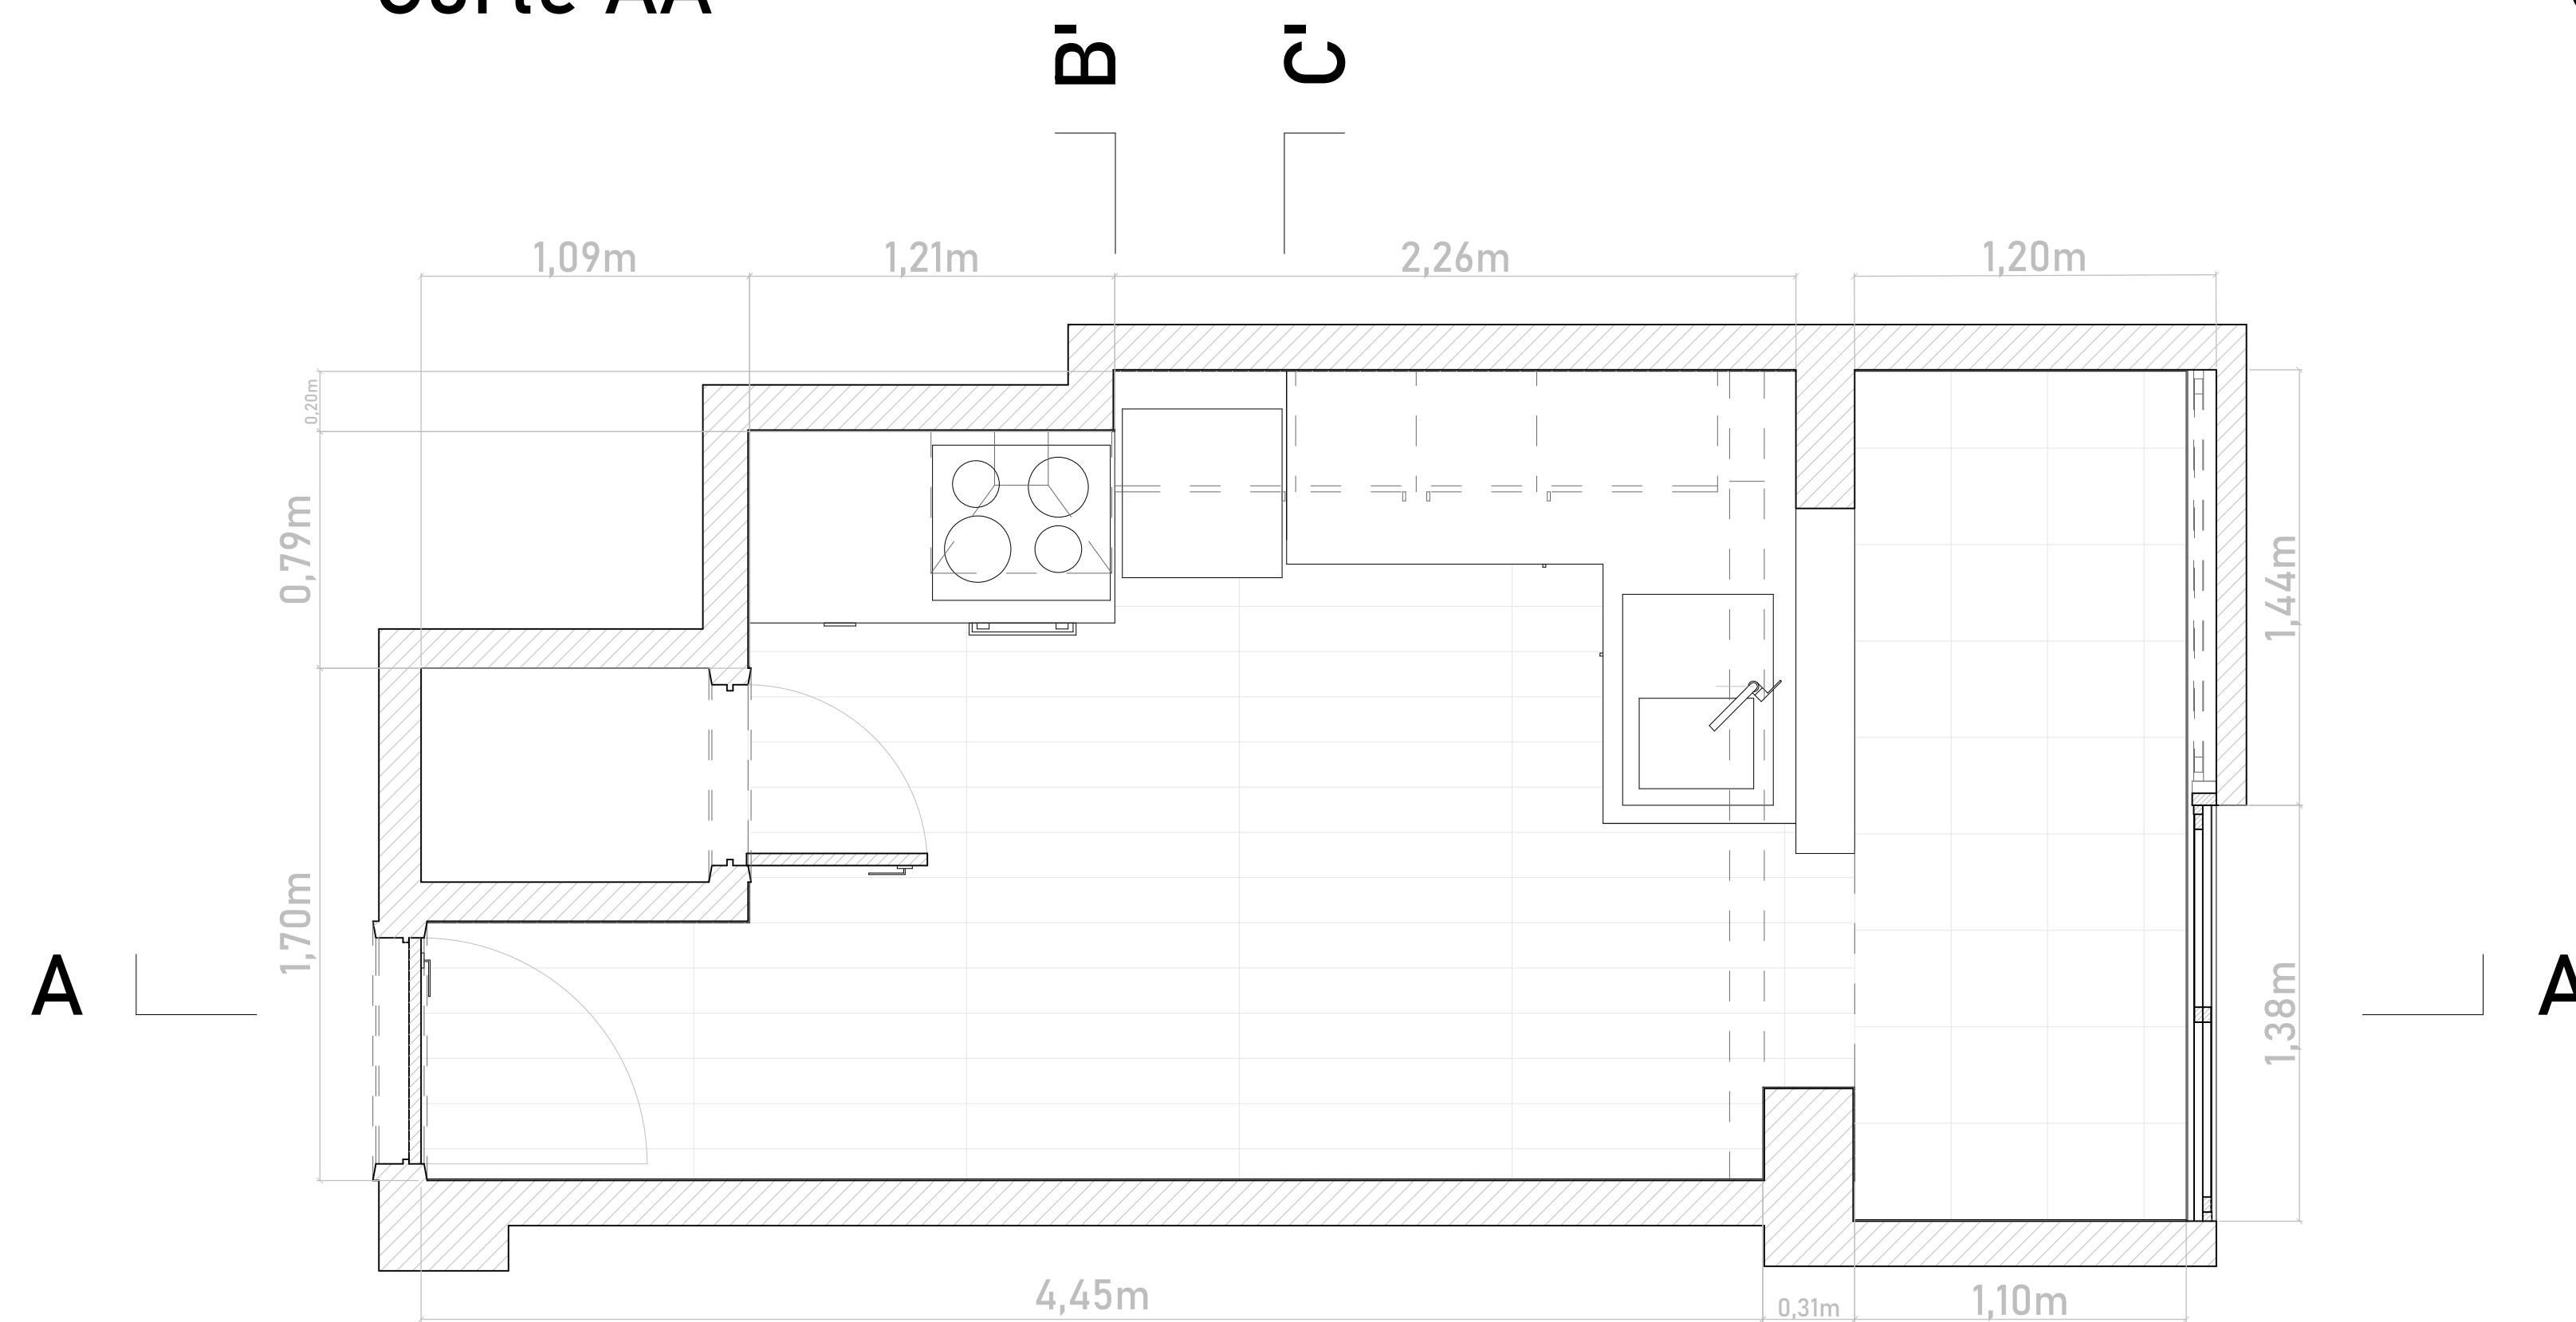

Planta