




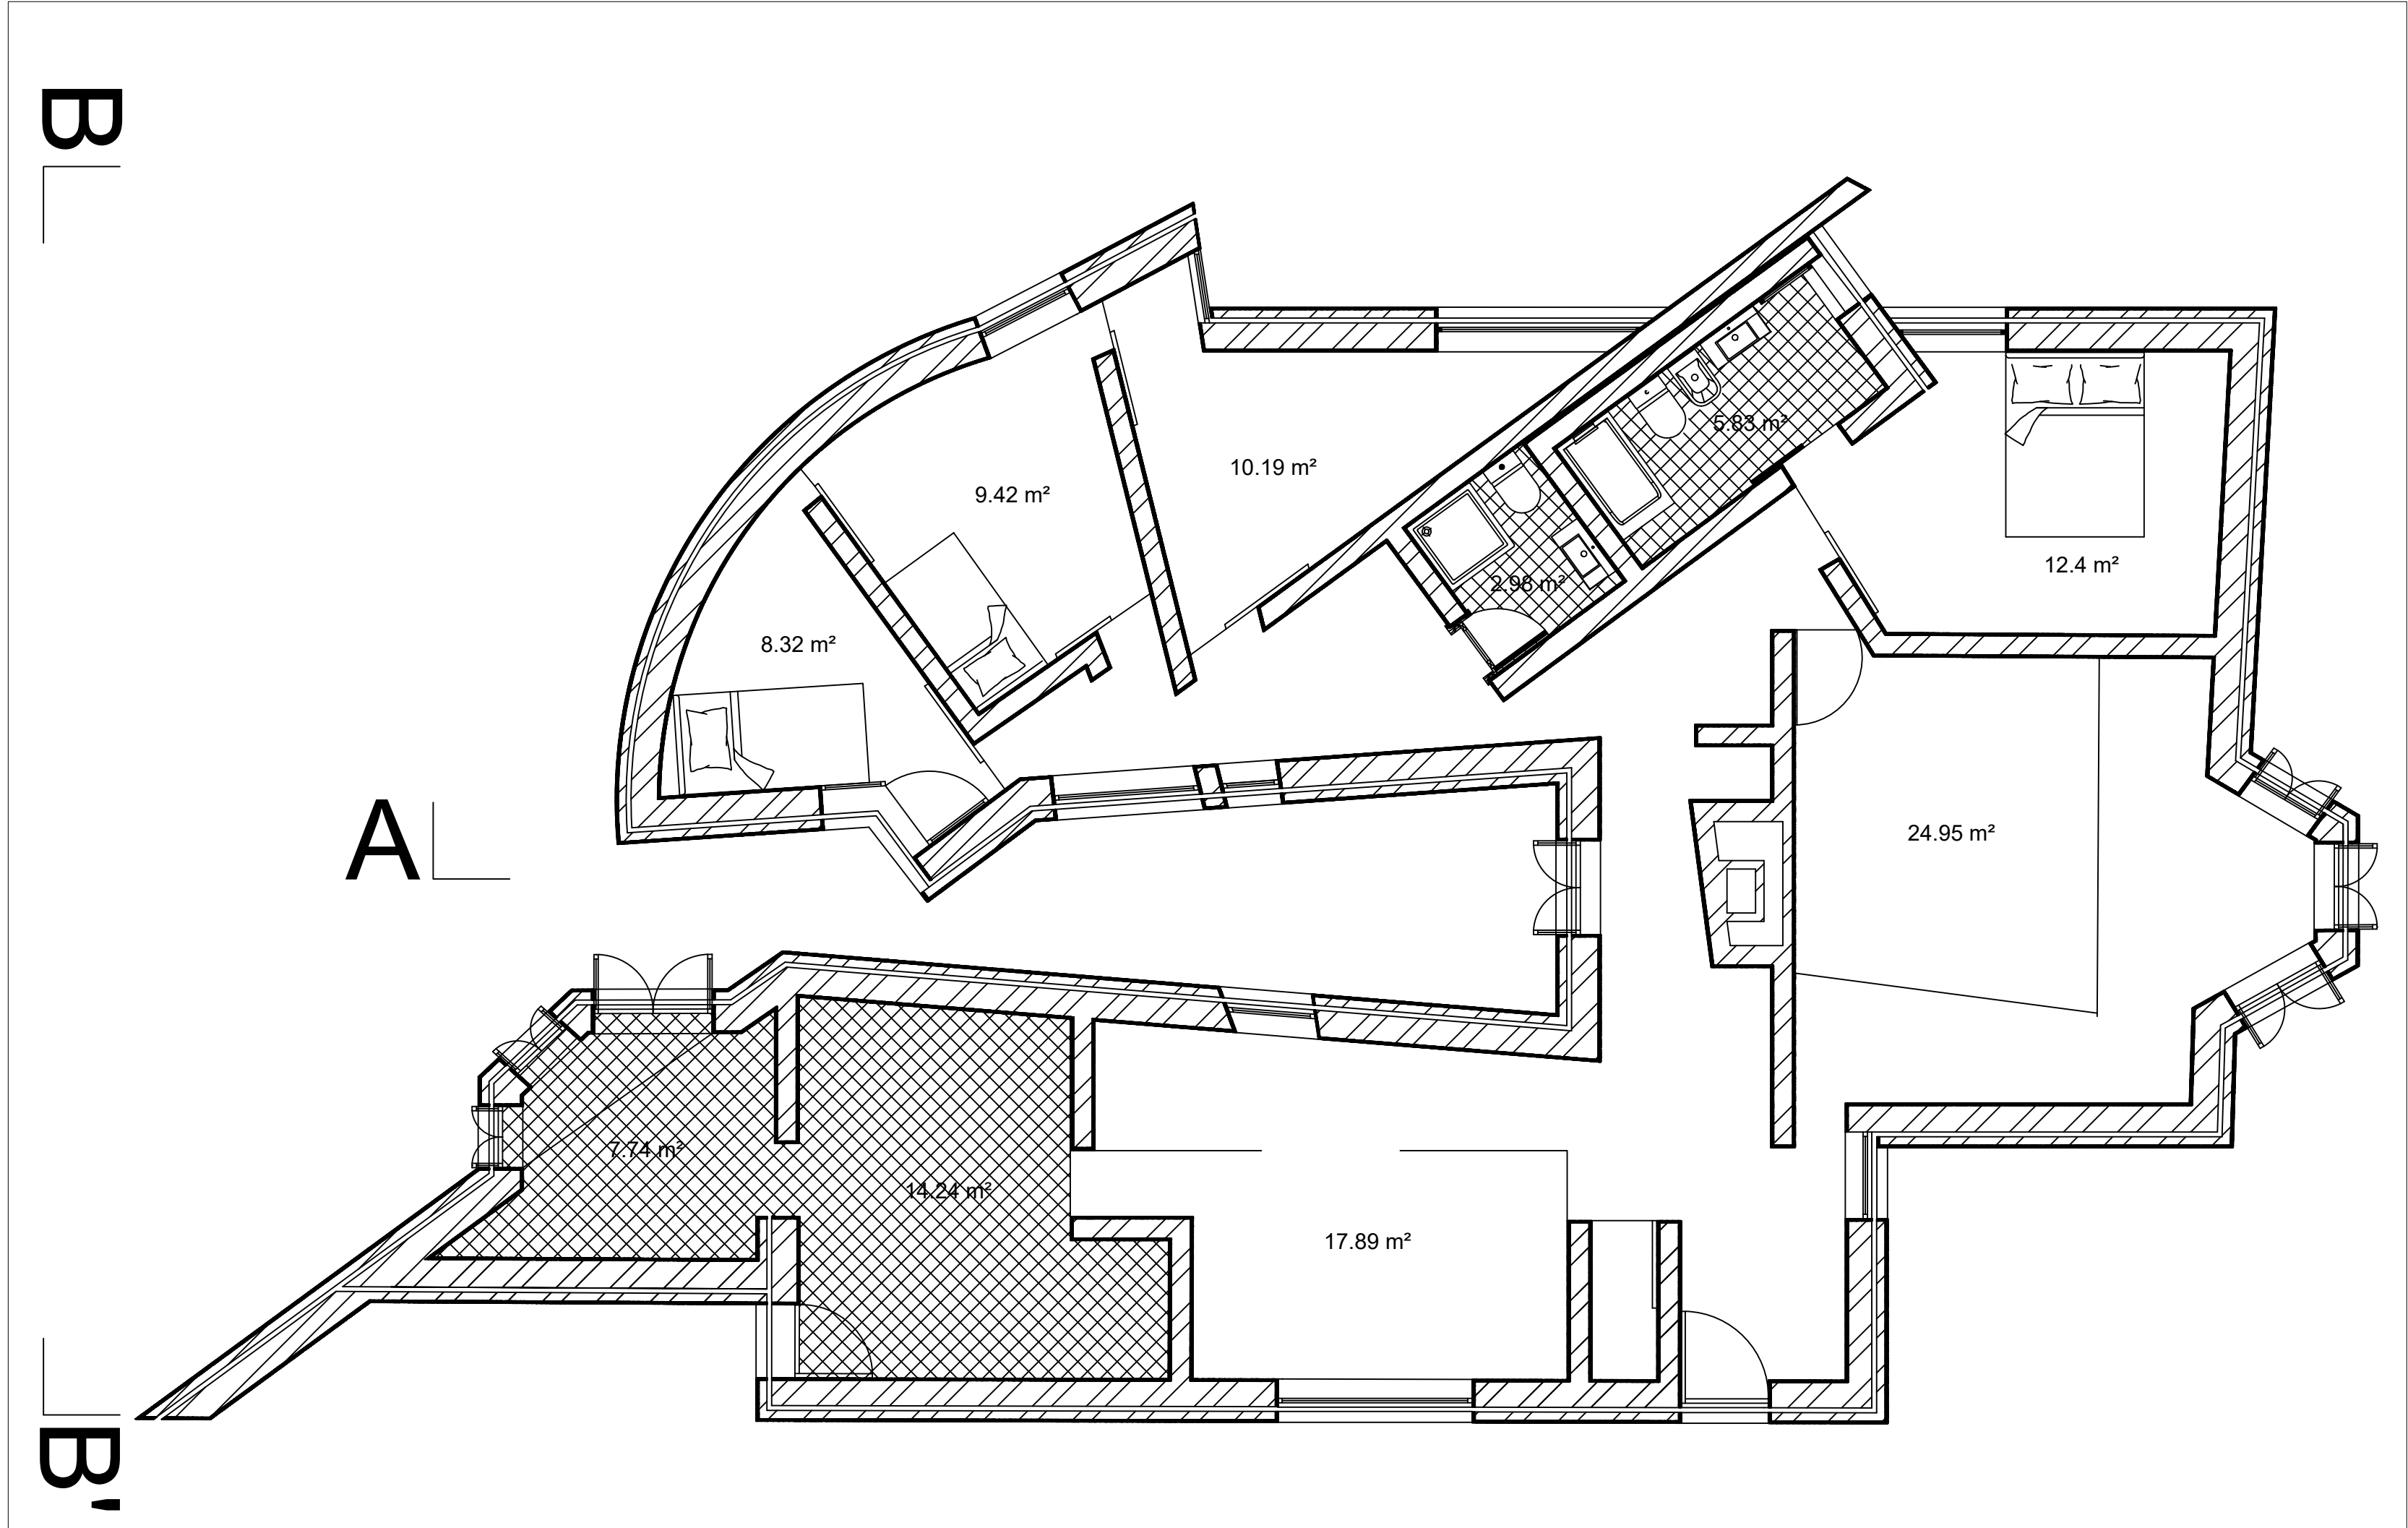


Planta 1:50

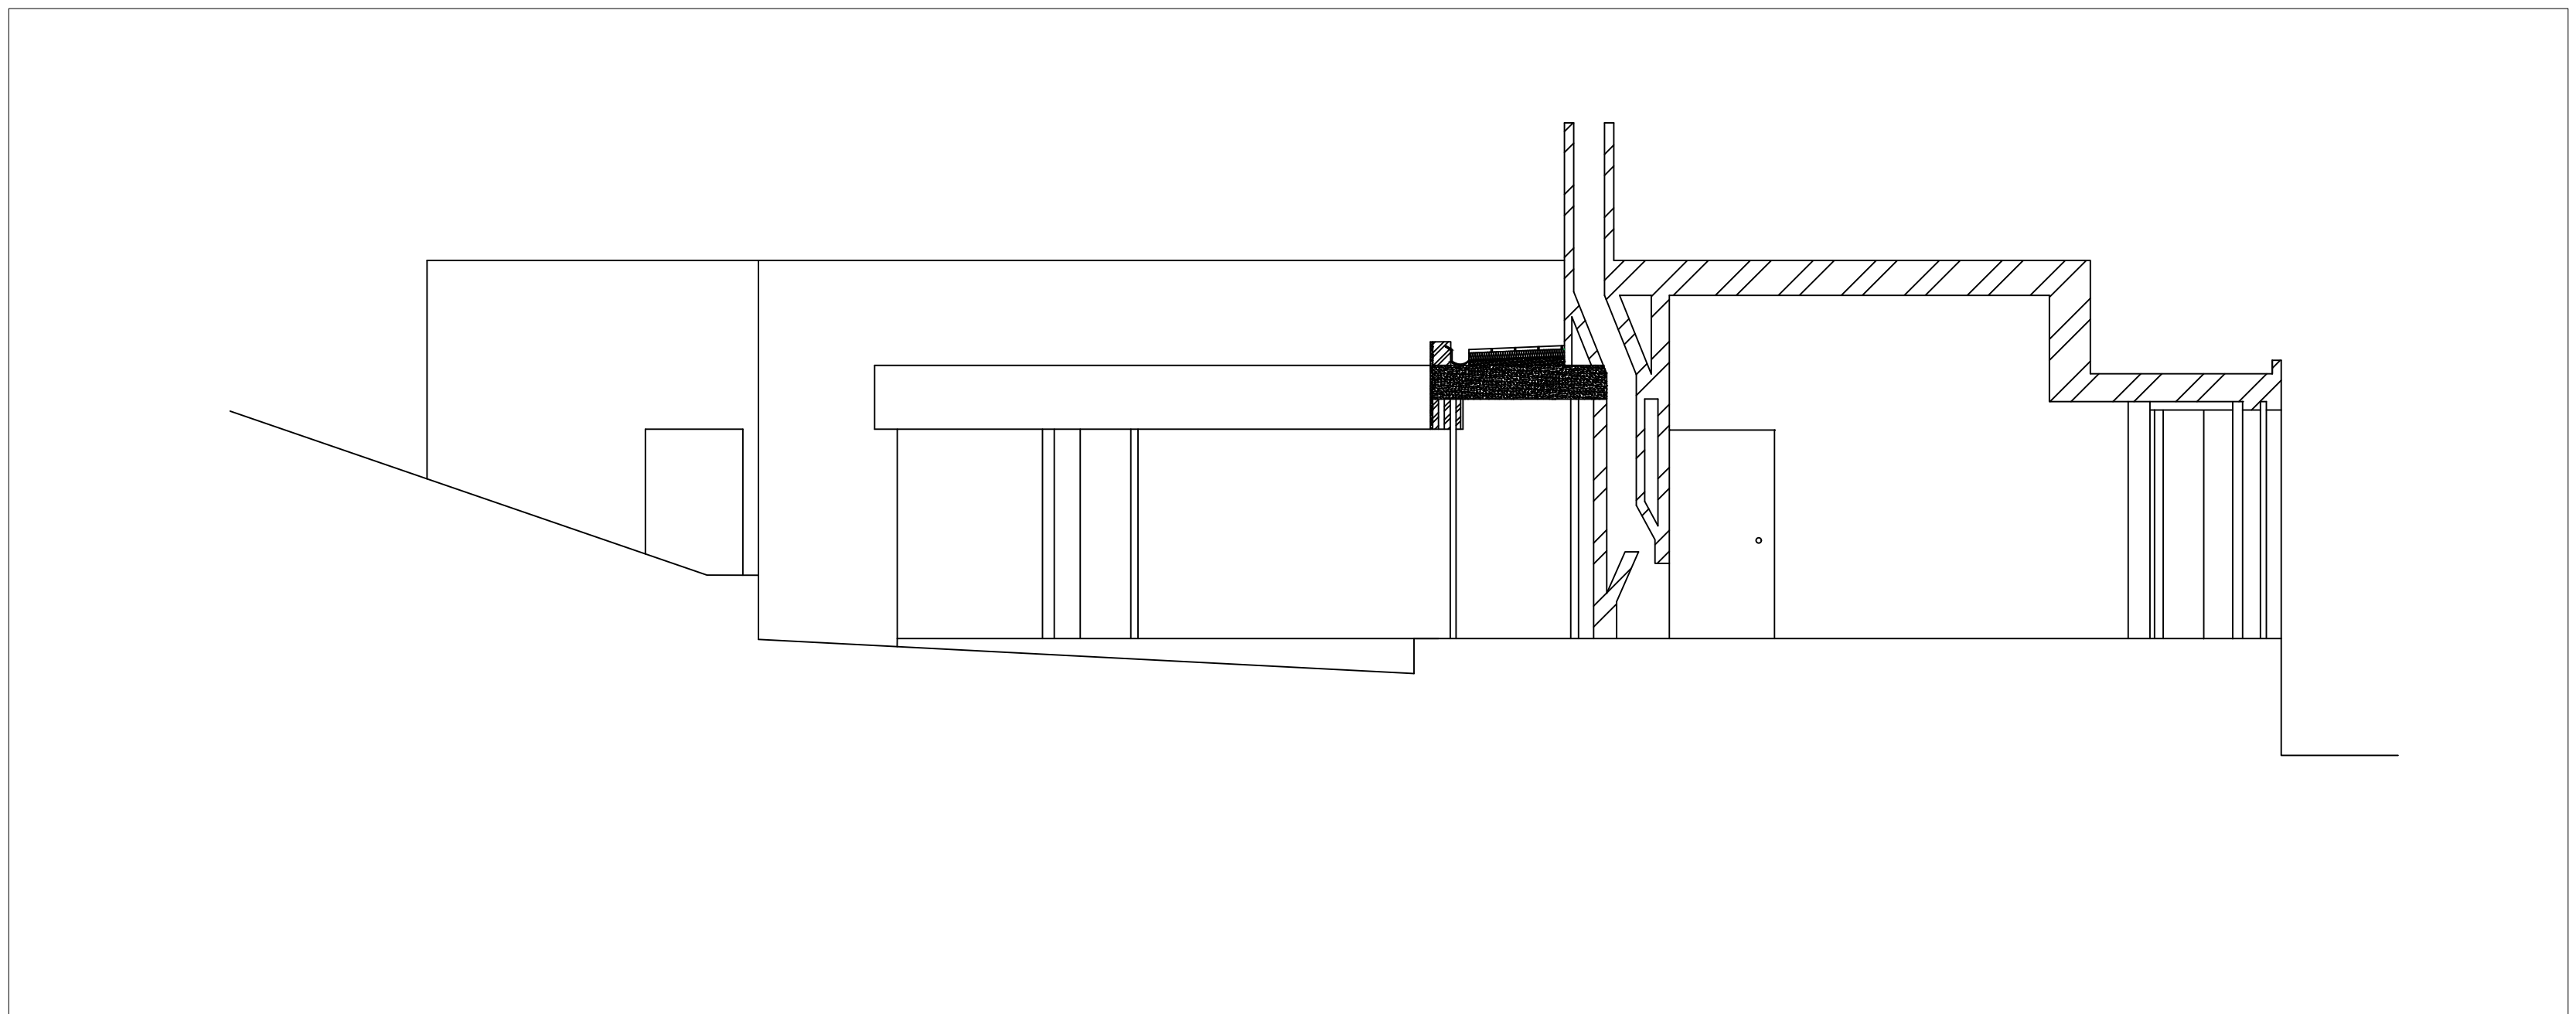


Corte 1:50

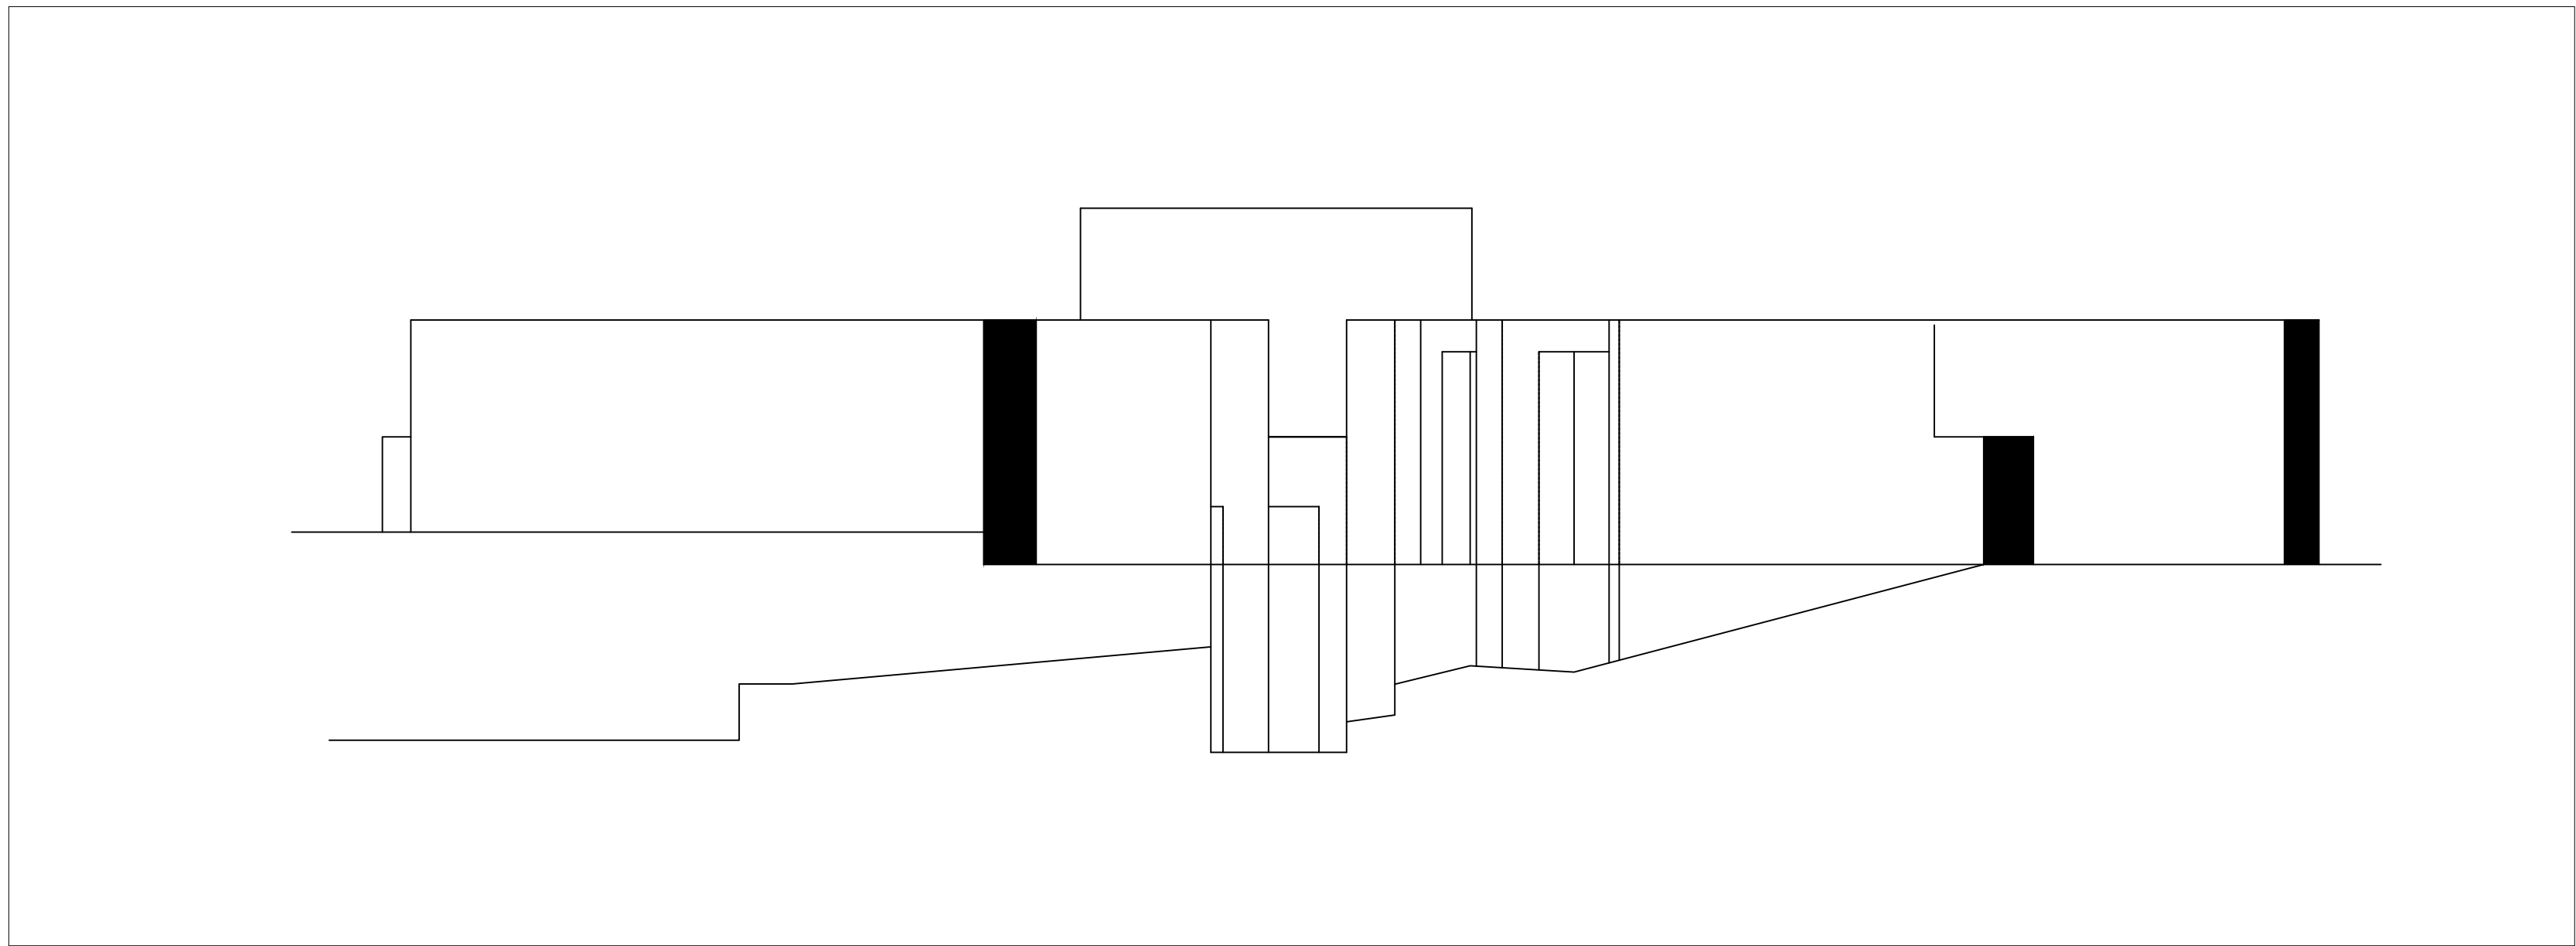


Alçado 1:50

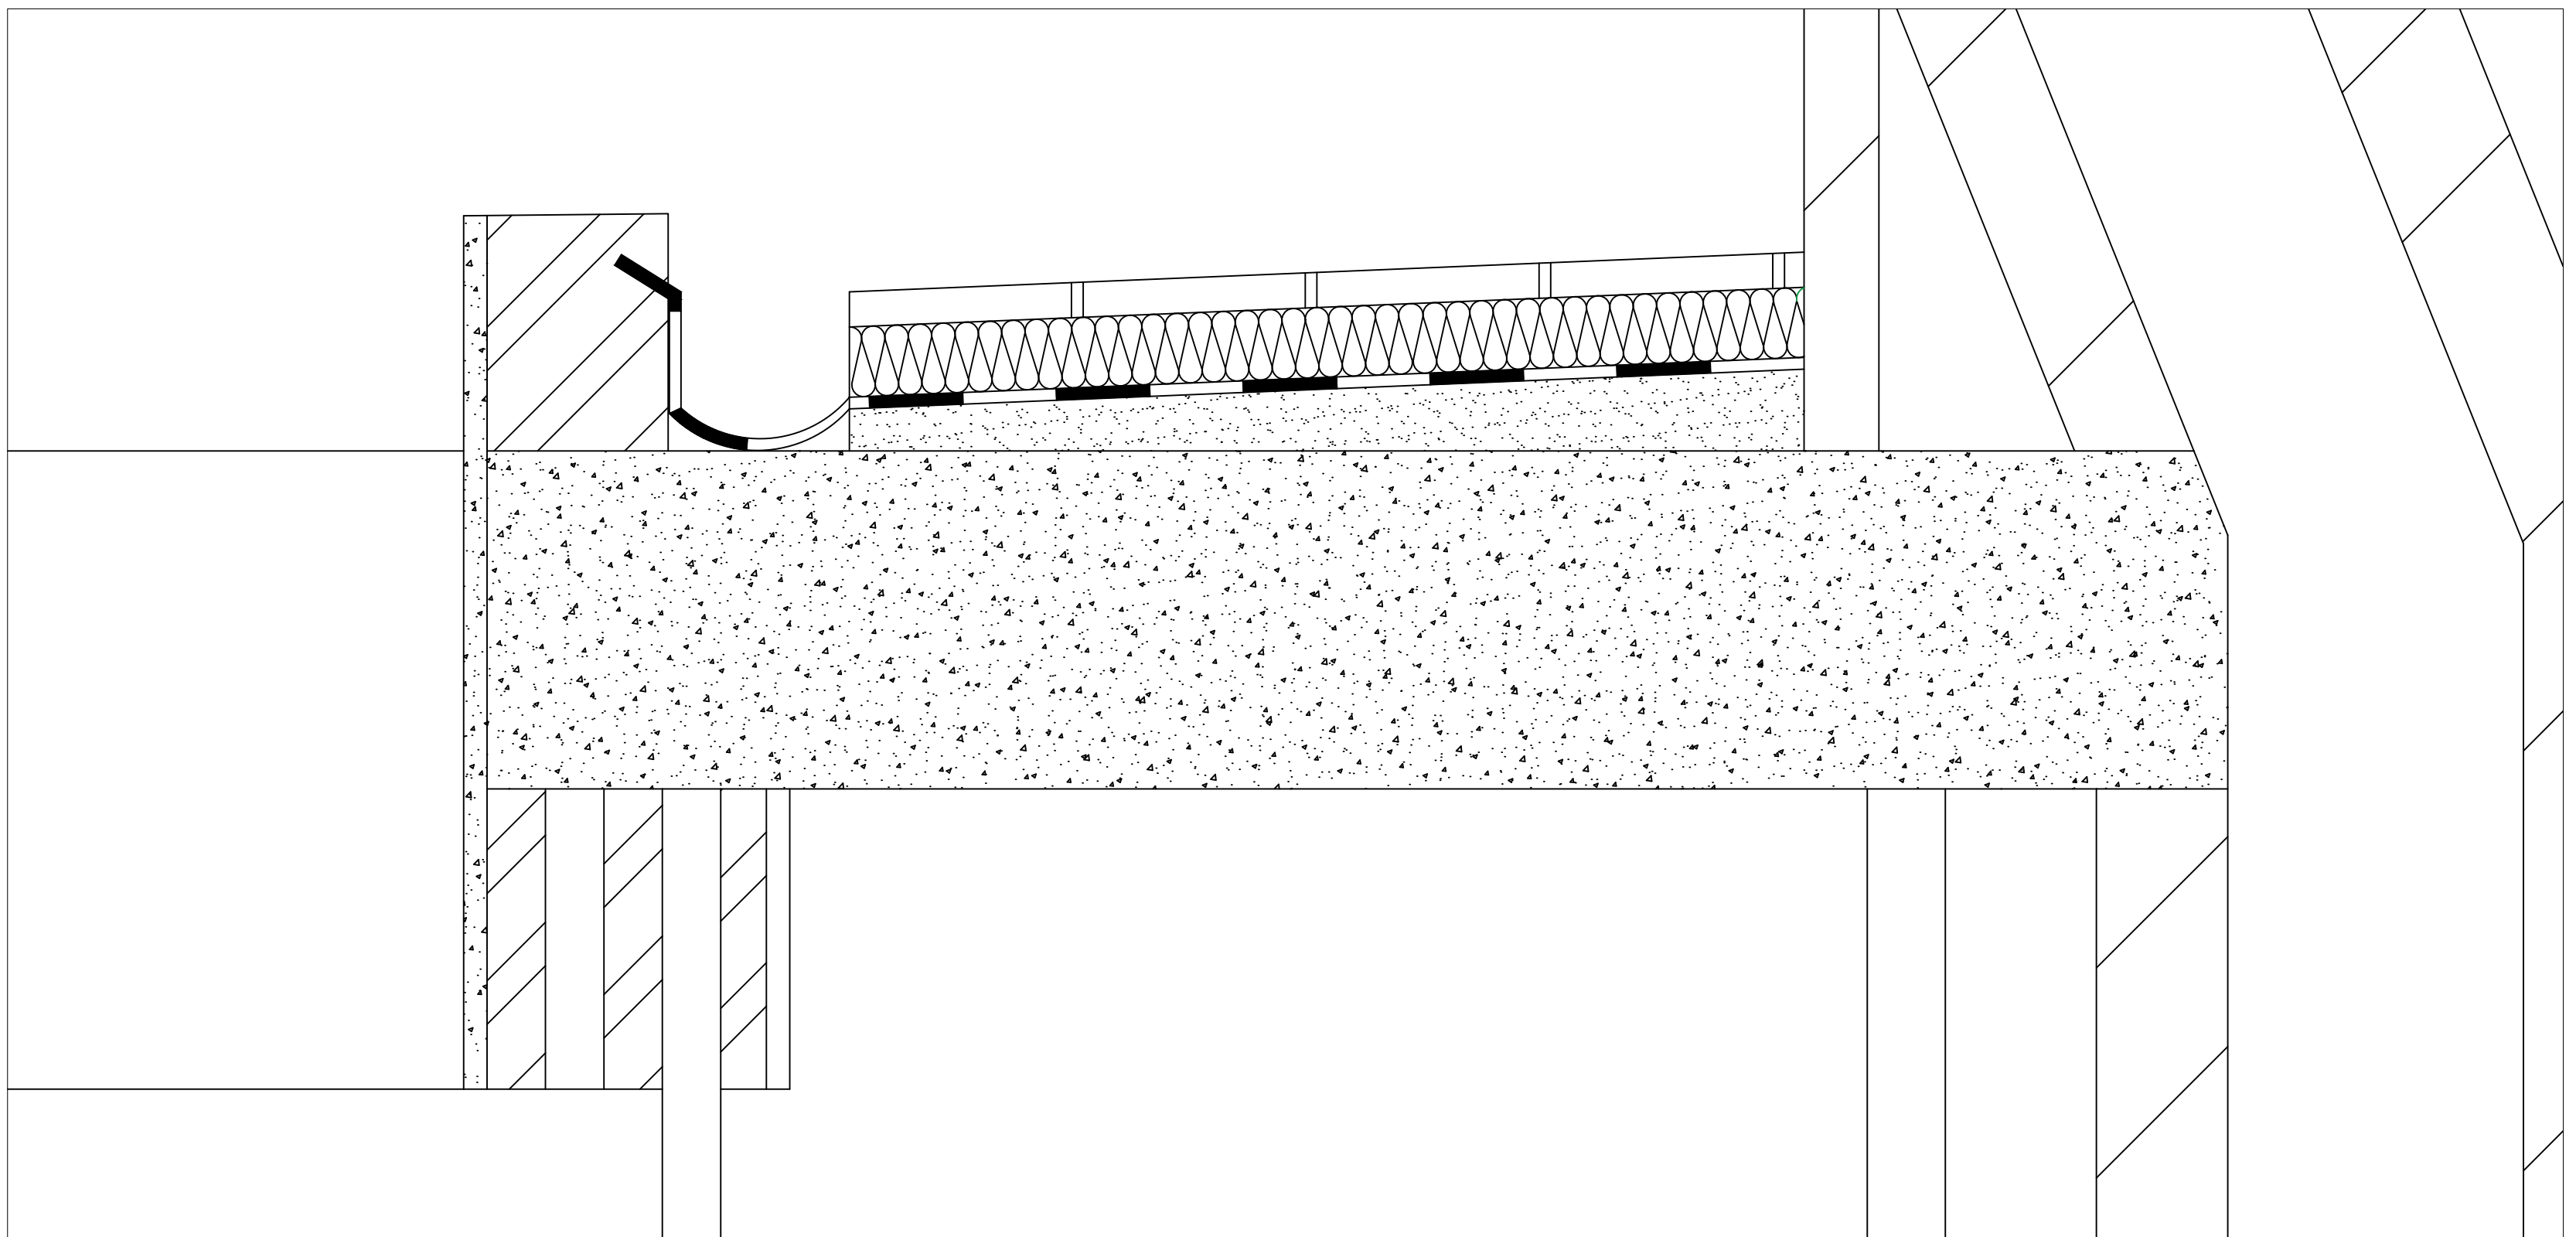

Pormenor cobertura 1:5

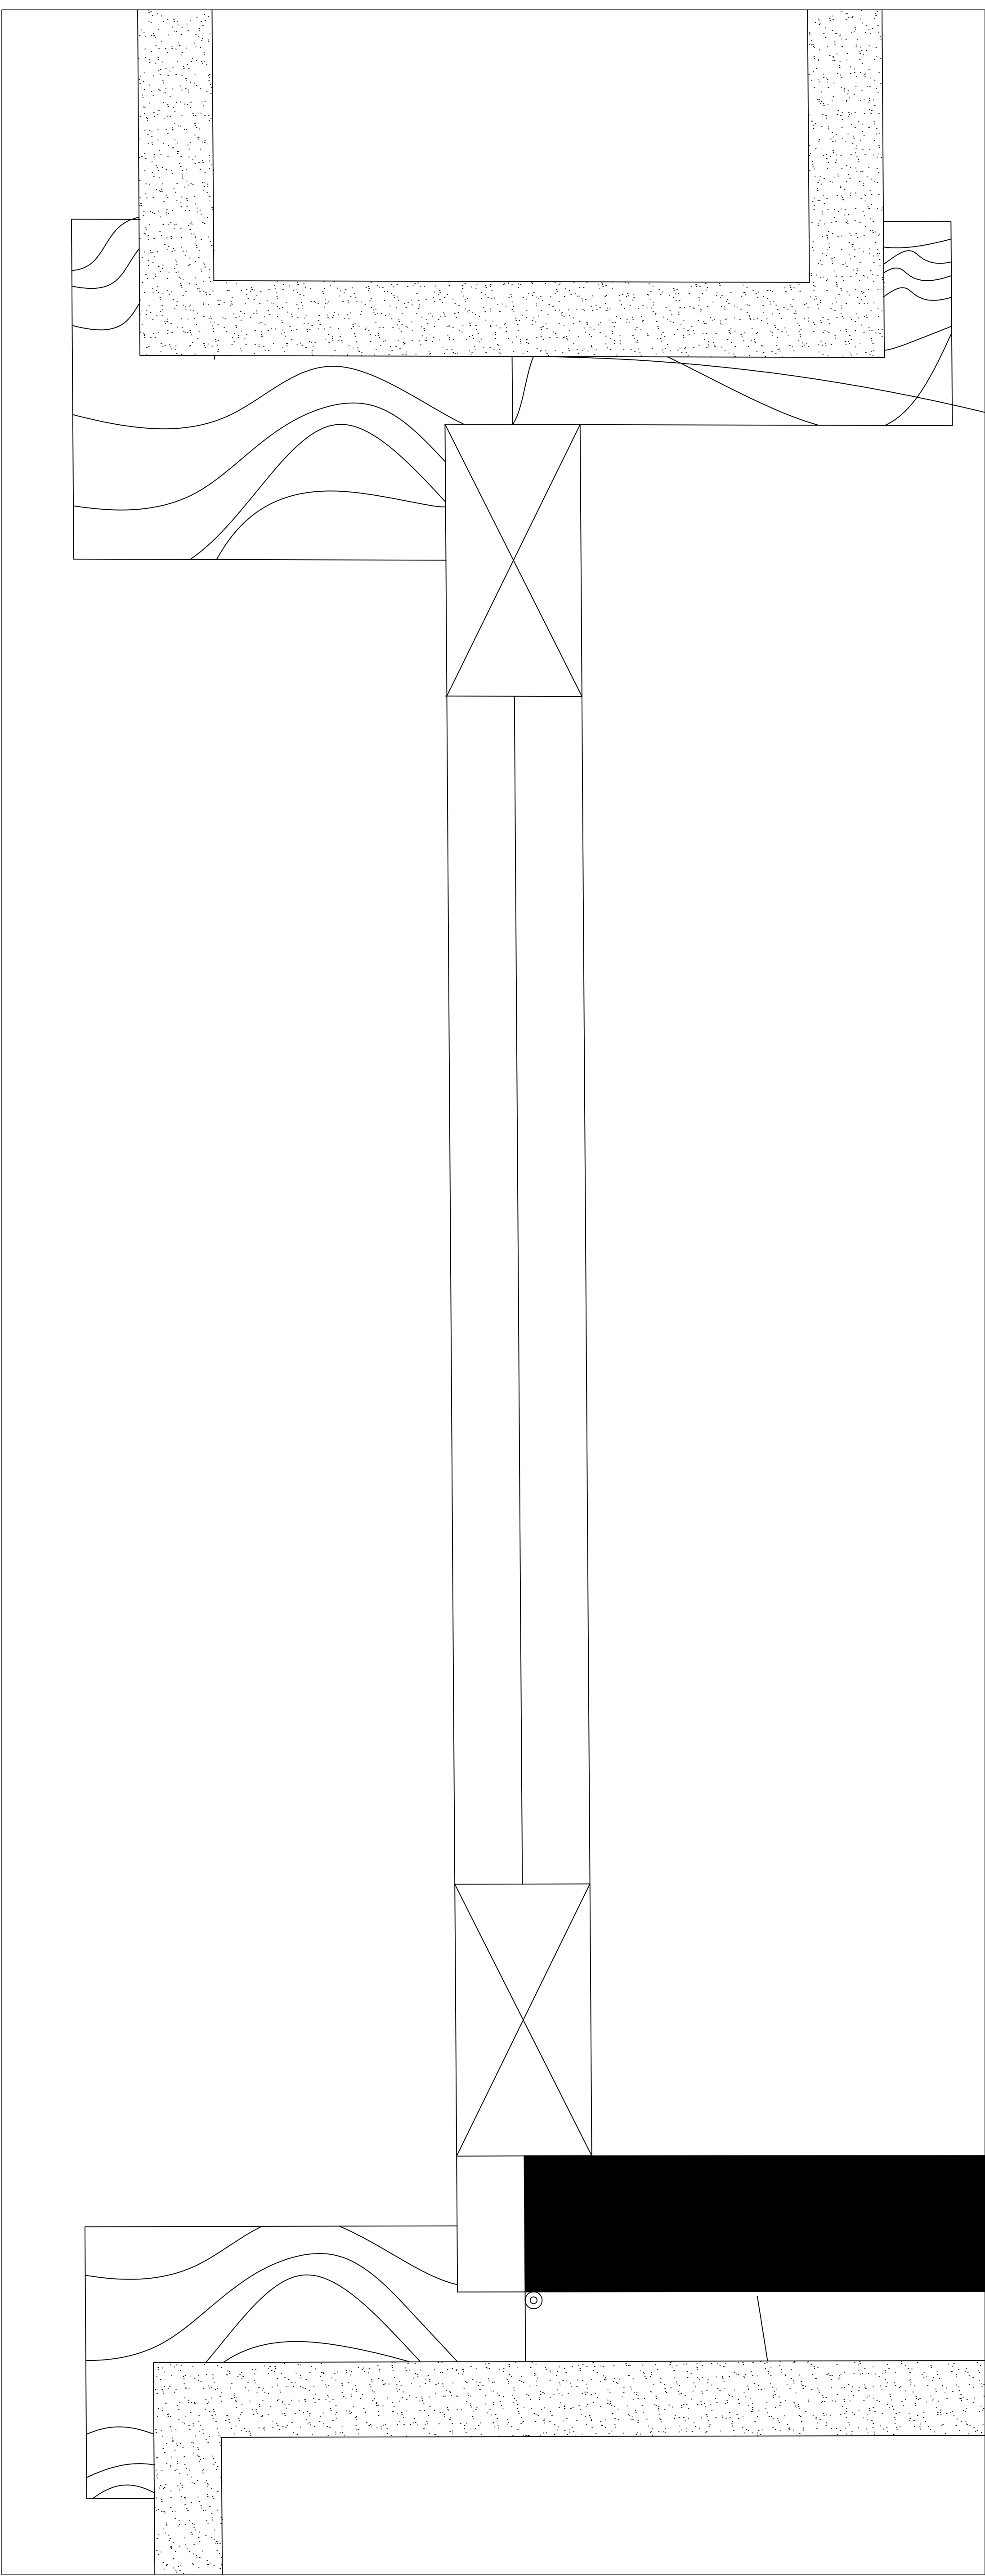

Pormenor porta 1:1

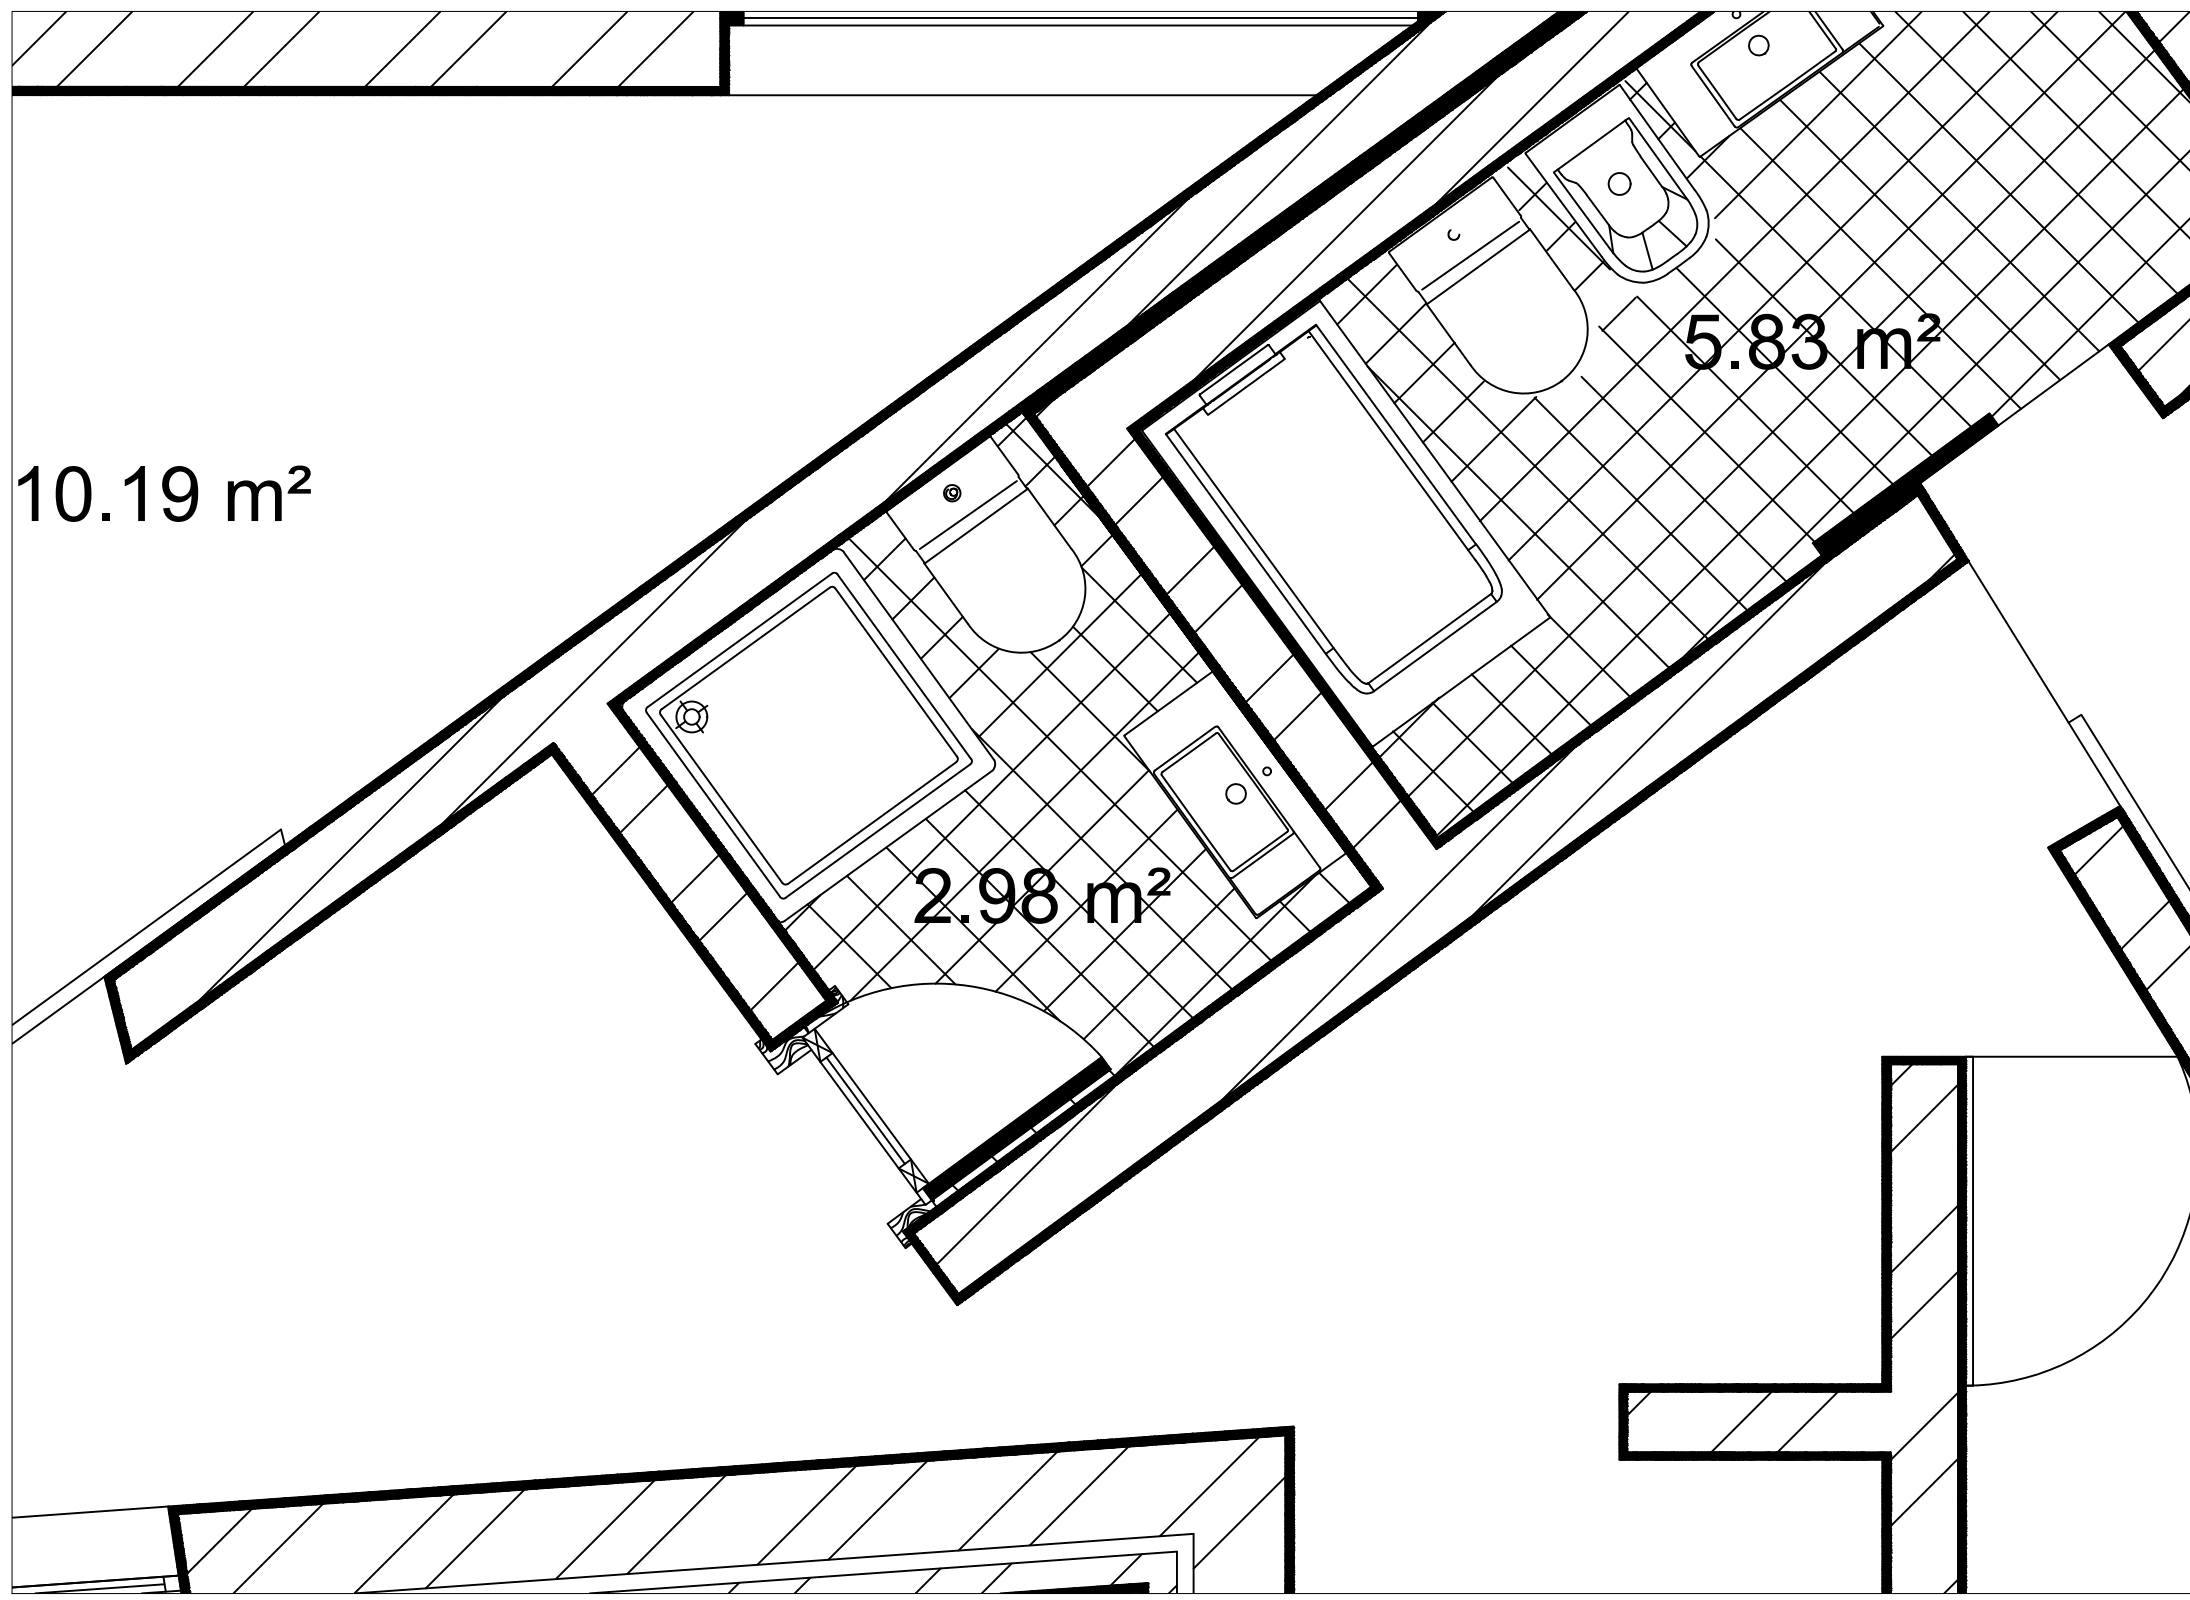

Extrato Planta 1:20