
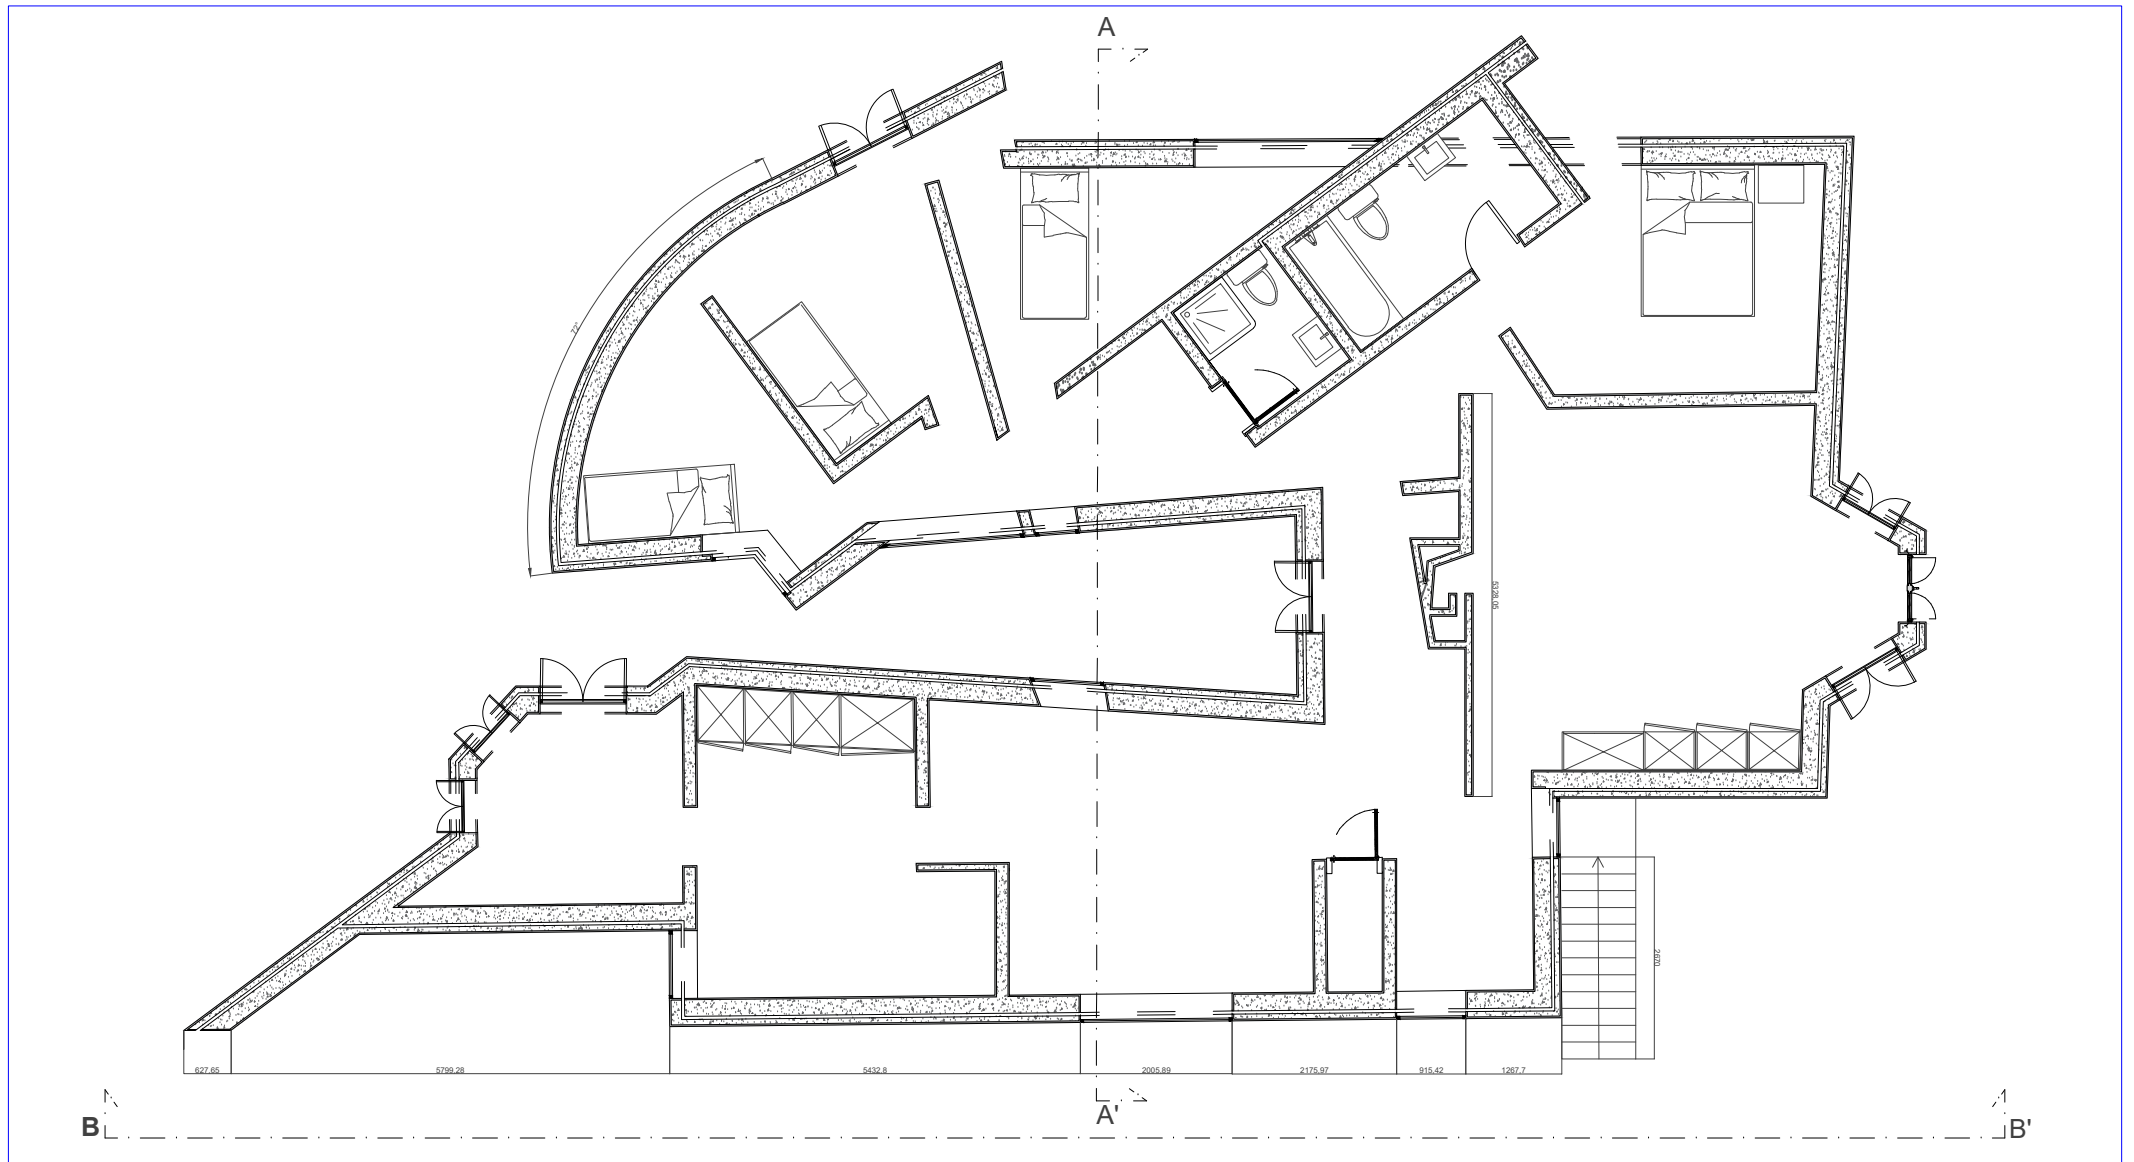


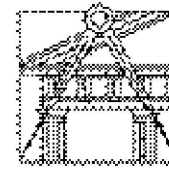

Groundplan - 1:100 (mm)